


**1 ELEVATION A**  
A-2000 SCALE 1 : 50

**SOUTH**


RISK FACTOR	RISK FACTOR	RISK SCORE
WIND ZONE	MEDIUM	0
NO. OF STOREYS	HIGH	2
ROOF/WALL JUNCTION	LOW	0
EAVE WIDTH	HIGH	2
ENVELOPE COMPLEXITY	MEDIUM	1
DECKS	LOW	0
<b>TOTAL</b>		<b>5</b>

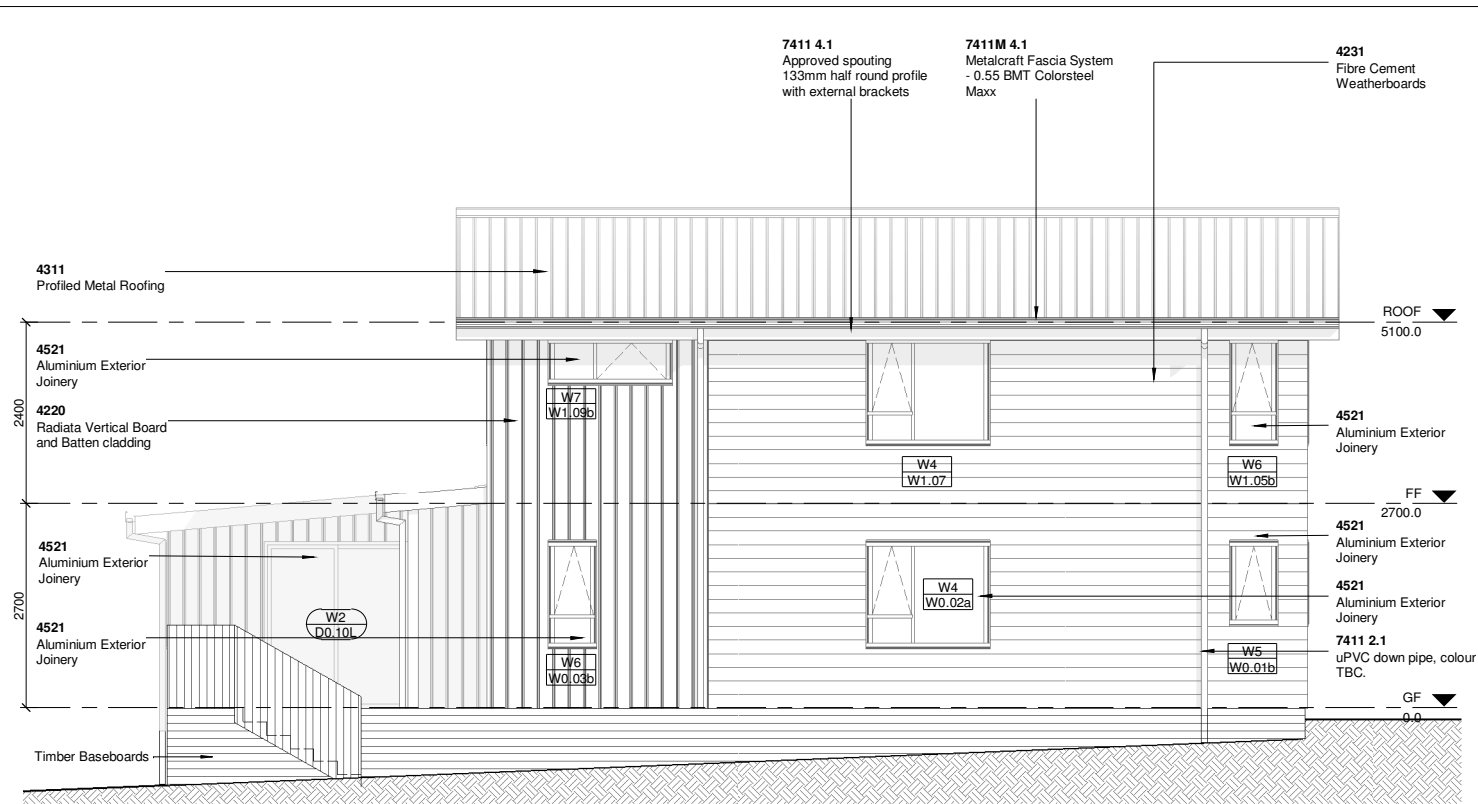

**2 ELEVATION B**  
A-2000 SCALE 1 : 50

**WEST**


RISK FACTOR	RISK FACTOR	RISK SCORE
WIND ZONE	MEDIUM	0
NO. OF STOREYS	HIGH	2
ROOF/WALL JUNCTION	LOW	0
EAVE WIDTH	HIGH	2
ENVELOPE COMPLEXITY	MEDIUM	1
DECKS	LOW	0
<b>TOTAL</b>		<b>5</b>

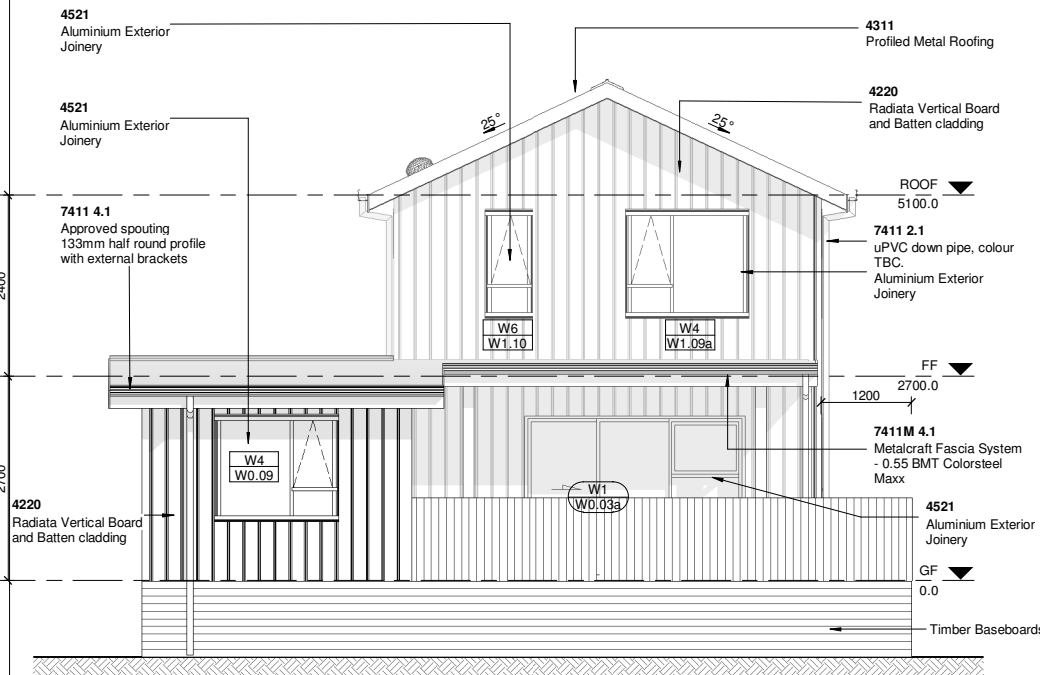

**3 ELEVATION C**  
A-2000 SCALE 1 : 50

**NORTH**

RISK FACTOR	RISK FACTOR	RISK SCORE
WIND ZONE	MEDIUM	0
NO. OF STOREYS	HIGH	2
ROOF/WALL JUNCTION	LOW	0
EAVE WIDTH	HIGH	2
ENVELOPE COMPLEXITY	MEDIUM	1
DECKS	LOW	0
<b>TOTAL</b>		<b>5</b>

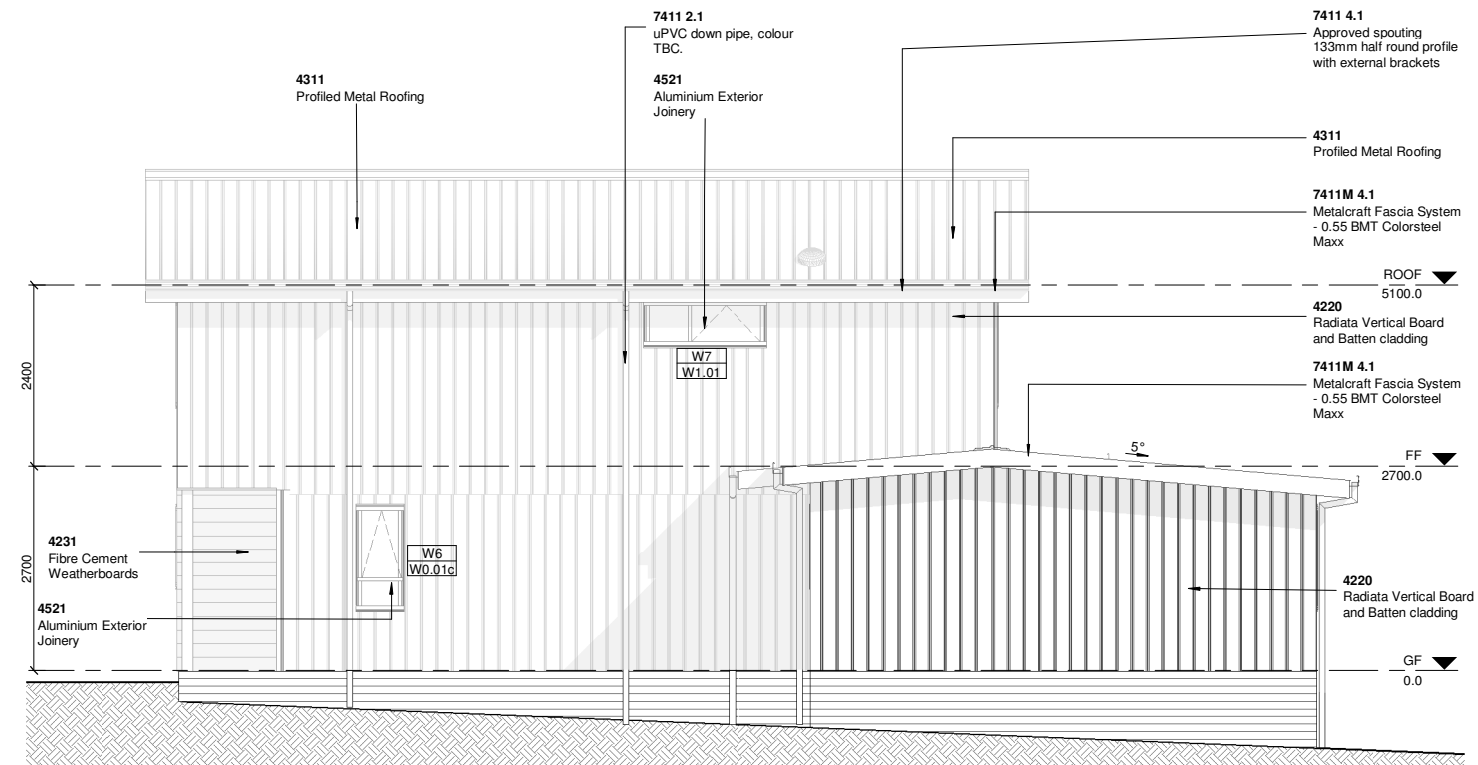

**4 ELEVATION D**  
A-2000 SCALE 1 : 50

**EAST**

RISK FACTOR	RISK FACTOR	RISK SCORE
WIND ZONE	MEDIUM	0
NO. OF STOREYS	HIGH	2
ROOF/WALL JUNCTION	LOW	0
EAVE WIDTH	HIGH	2
ENVELOPE COMPLEXITY	MEDIUM	1
DECKS	LOW	0
<b>TOTAL</b>		<b>5</b>

**NOTES:**

REVISION	AMENDMENT	APP	DATE
P A	TENDER		5.07.2019

**DETAILED DESIGN**



Wellington Office  
PO Box 12 003  
Wellington 6144  
New Zealand  
+64 4 471 7000

SCALE	DESIGNED	APPROVED
1 : 50 @ A1	CSC	BS
	SM	5.07.2019

PROJECT  
**HOUSING NEW ZEALAND CORPORATION  
REGIONAL HOUSING PROGRAMME**

**35 KAITAWA CRESCENT, PARAPARAMU**  
TITLE  
**ELEVATIONS**

OPUS PROJECT NO.	SUITABILITY
N-H0060.03	
PROJ-ORIG-VOL-LVL-TYPE	SHEET NO. REVISION
N-H0060-OIC-00-GF-DR	A-2040 RA

**ARCHITECTURE**