

RC30

HIRTB - SOUTH BOUNDARY


THAMES PACIFIC

160 Mazengarb Road, Paraparaumu,
WELLINGTON, 5032

PRELIMINARY DESIGN


Contractors shall verify all dimensions on site before commencing work. Do not scale from the drawings. If in doubt ask. Copyright of this drawing is vested in Designgroup Stapleton Elliott.

PROJECT No. **PROJECT NUMBER**
PLOT DATE: **7/11/2024 2:51:46 pm**

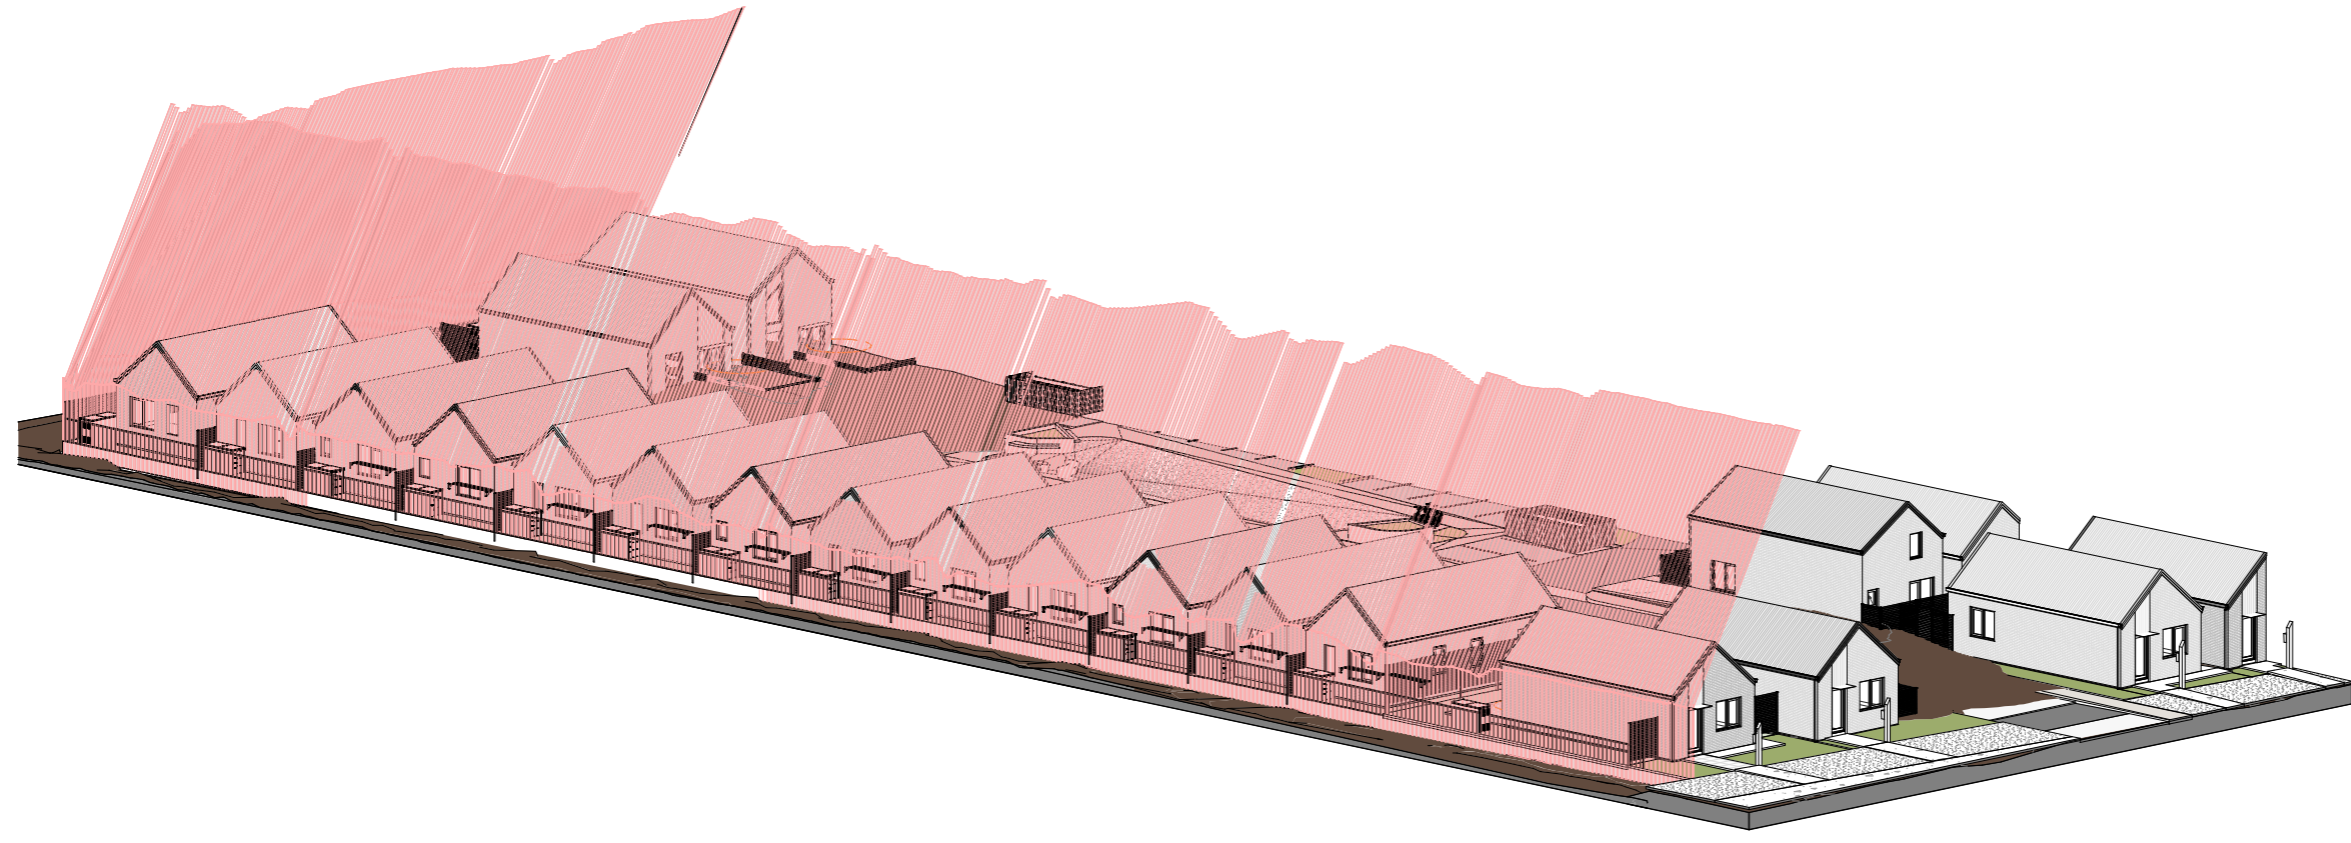


HIRTB - South Boundary 3D
SCALE @ A3 - | SCALE @ A1 - DOUBLE SCALE

NO.	DESCRIPTION	DATE
M	RC RFIS	2024/09/07
B	RC Drawings 02	2024/07/24
A	RC Drawings	2024/07/22
8	Draft RC drawings 02	2024/07/18
6	Unit C Placement	2024/07/17
5	HIRTB Sections	2024/07/15
4	Draft RC drawings	2024/07/04
1	HIRTB Sections	2024/06/24

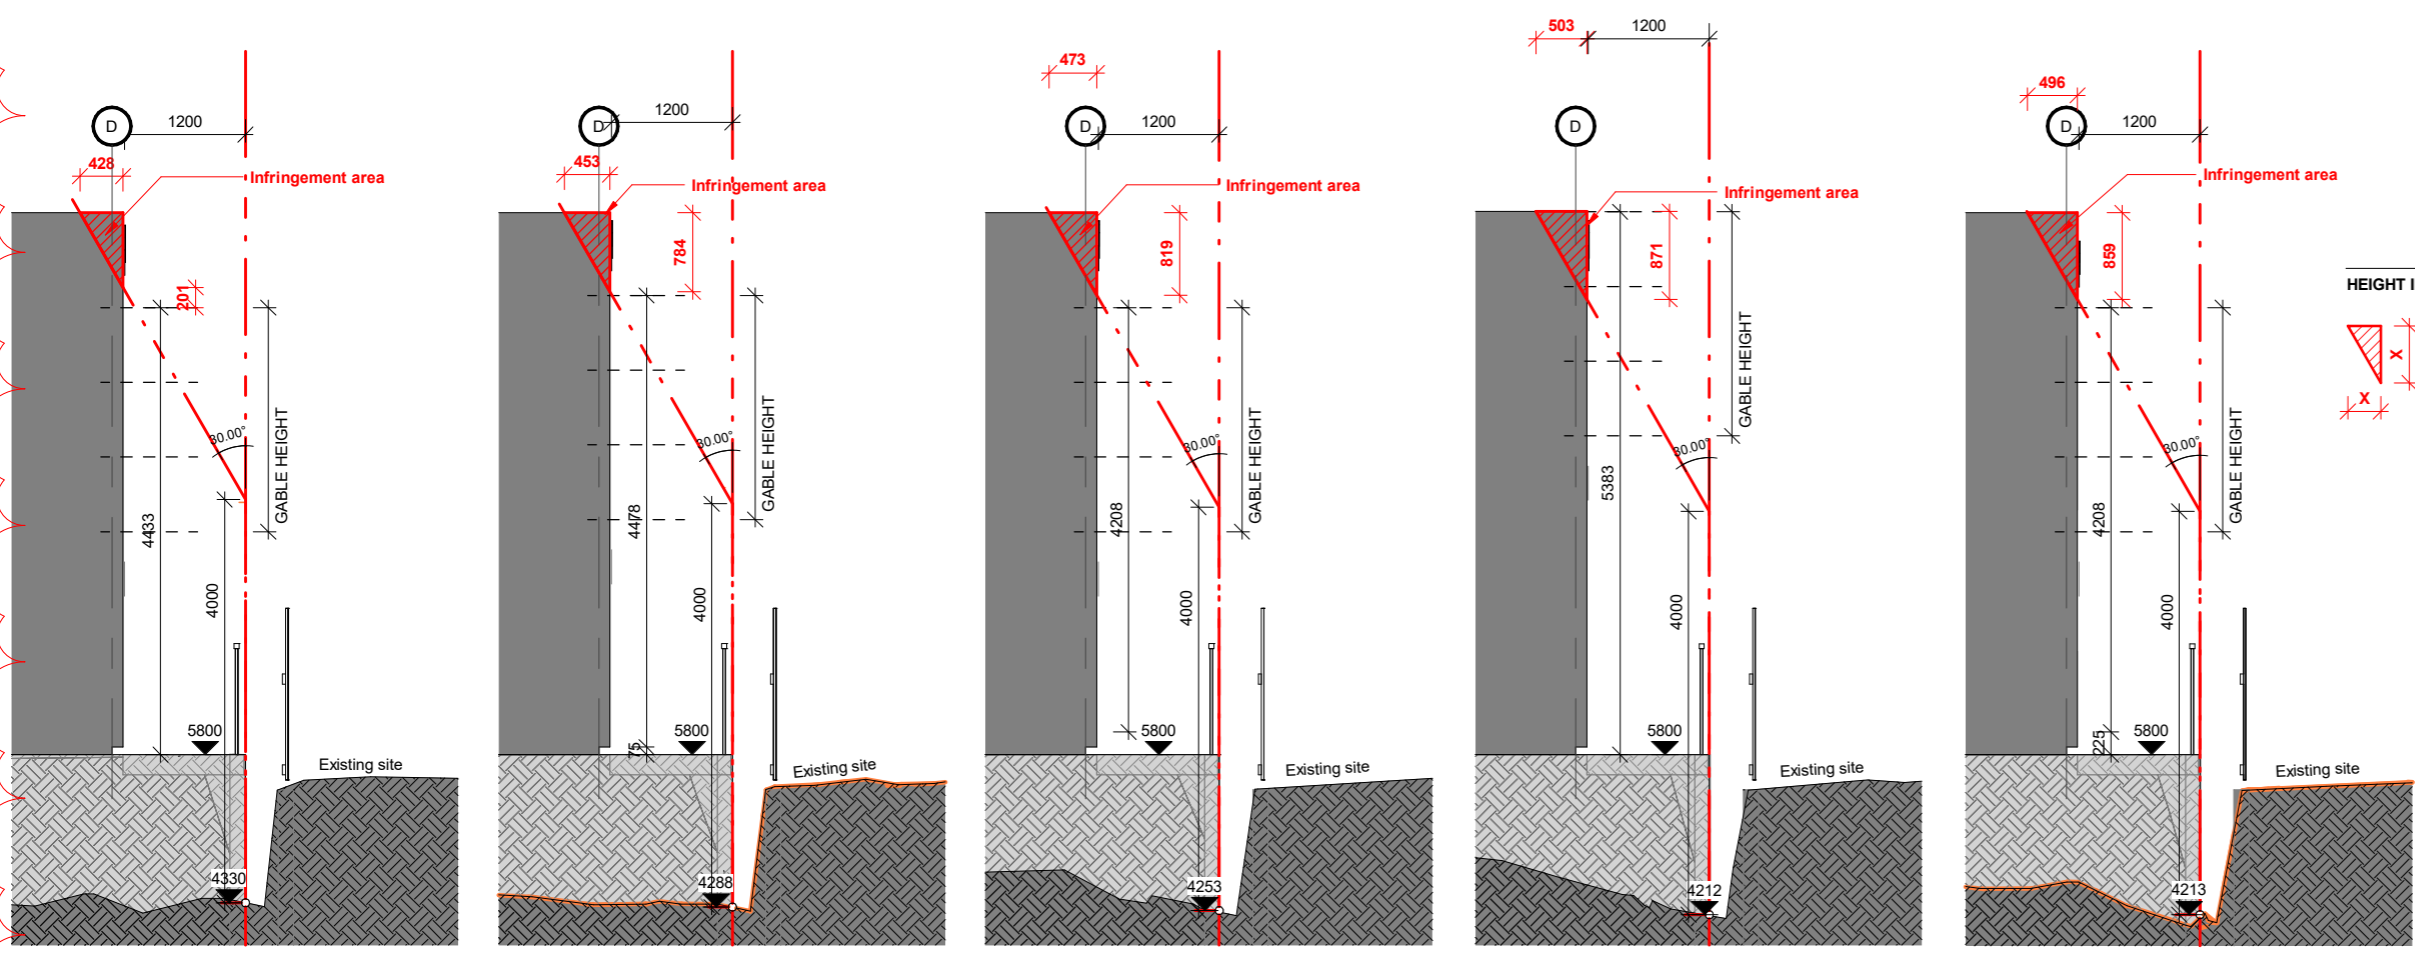

HEIGHT IN RELATION TO BOUNDARY LEGEND

Area of infringement

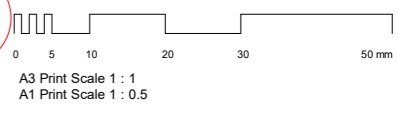

1 HIRTB Section 01 SCALE @ A3 -1 : 75 | SCALE @ A1 - DOUBLE SCALE
2 HIRTB Section 02 SCALE @ A3 -1 : 75 | SCALE @ A1 - DOUBLE SCALE
3 HIRTB Section 03 SCALE @ A3 -1 : 75 | SCALE @ A1 - DOUBLE SCALE
4 HIRTB Section 04 SCALE @ A3 -1 : 75 | SCALE @ A1 - DOUBLE SCALE
5 HIRTB Section 05 SCALE @ A3 -1 : 75 | SCALE @ A1 - DOUBLE SCALE

Wellington +64 4 920 0032 wn@dgse.co.nz
 Palmerston North +64 6 357 4534 pn@dgse.co.nz
 Tauranga +64 7 925 6238 tr@dgse.co.nz
 Napier +64 6 835 6173 np@dgse.co.nz
 Auckland +64 9 976 8288 ak@dgse.co.nz



RC31

HIRTB - SOUTH BOUNDARY

THAMES PACIFIC


160 Mazengarb Road, Paraparaumu, WELLINGTON, 5032

PRELIMINARY DESIGN


Contractors shall verify all dimensions on site before commencing work. Do not scale from the drawings. If in doubt ask. Copyright of this drawing is vested in Designgroup Stapleton Elliott.

PROJECT No. **PROJECT NUMBER**
PLOT DATE. **7/11/2024 2:52:23 pm**


NO.	DESCRIPTION	DATE
M	RC RFIS	2024/09/07
B	RC Drawings 02	2024/07/24
A	RC Drawings	2024/07/22
8	Draft RC drawings 02	2024/07/18
6	Unit C Placement	2024/07/17
5	HIRTB Sections	2024/07/15
4	Draft RC drawings	2024/07/04
1	HIRTB Sections	2024/06/24

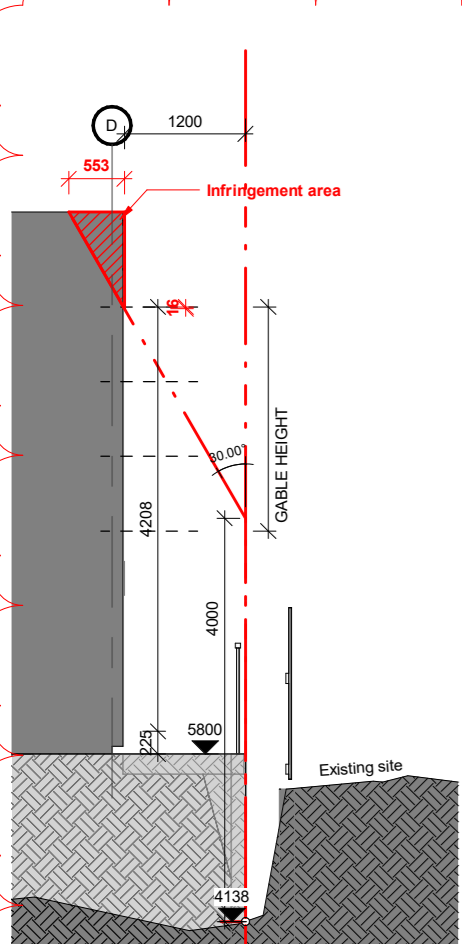


6 HIRTB Section 06
SCALE @ A3 - 1 : 75 | SCALE @ A1 - DOUBLE SCALE

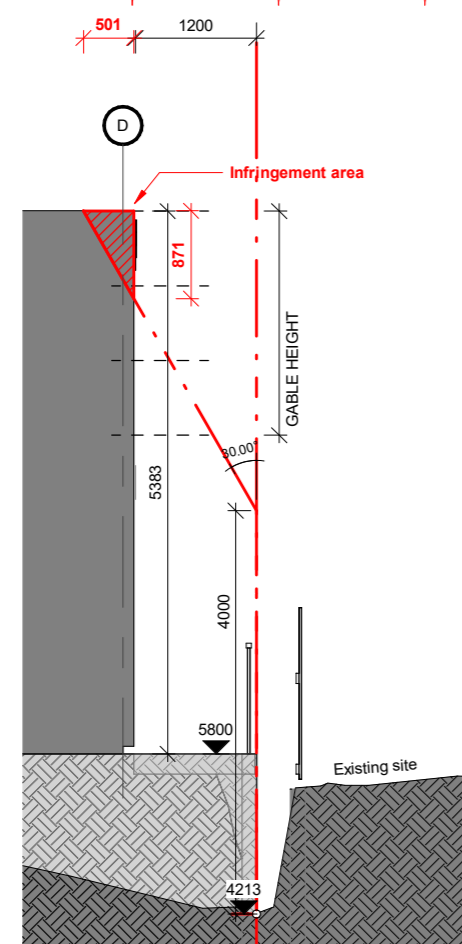


7 HIRTB Section 07
SCALE @ A3 - 1 : 75 | SCALE @ A1 - DOUBLE SCALE

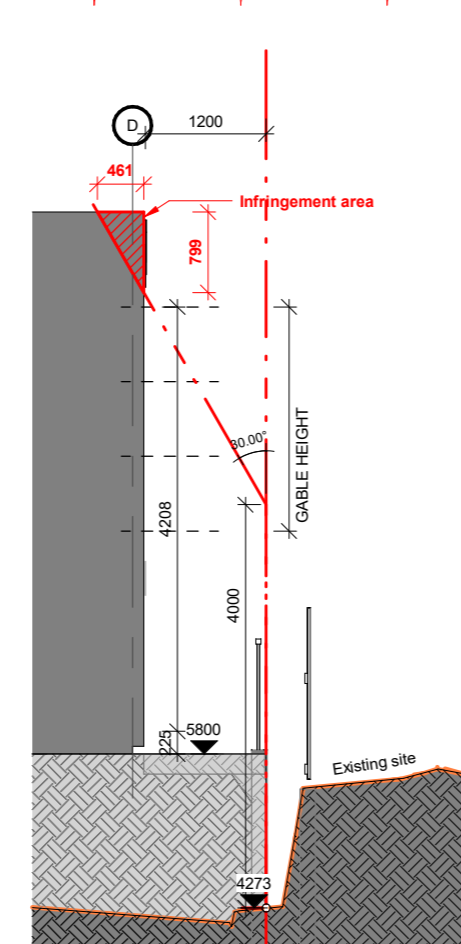


8 HIRTB Section 08
SCALE @ A3 - 1 : 75 | SCALE @ A1 - DOUBLE SCALE

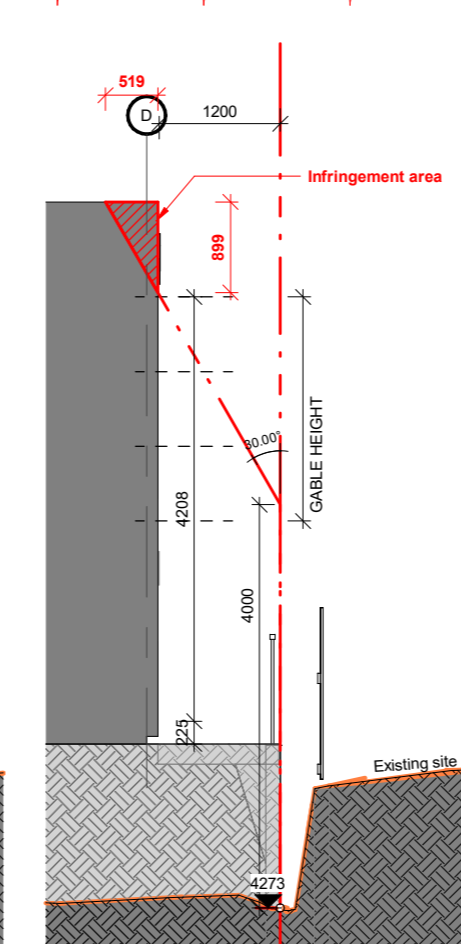


9 HIRTB Section 09
SCALE @ A3 - 1 : 75 | SCALE @ A1 - DOUBLE SCALE

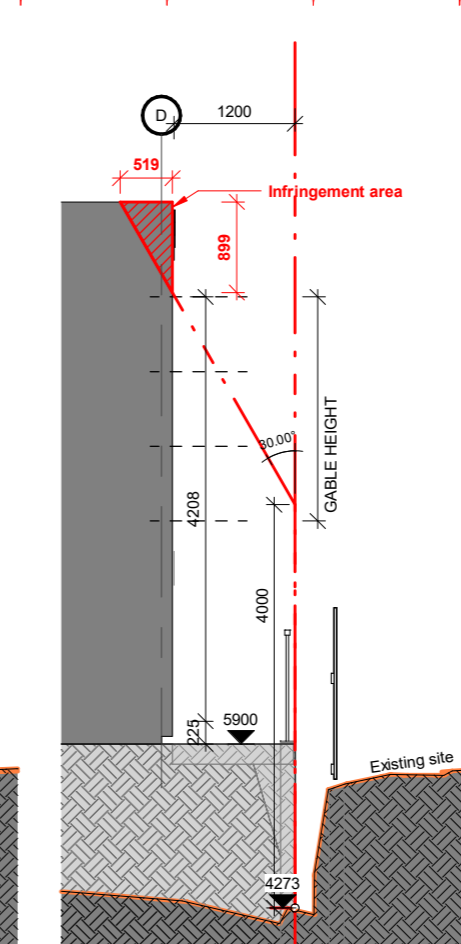


10 HIRTB Section 10
SCALE @ A3 - 1 : 75 | SCALE @ A1 - DOUBLE SCALE

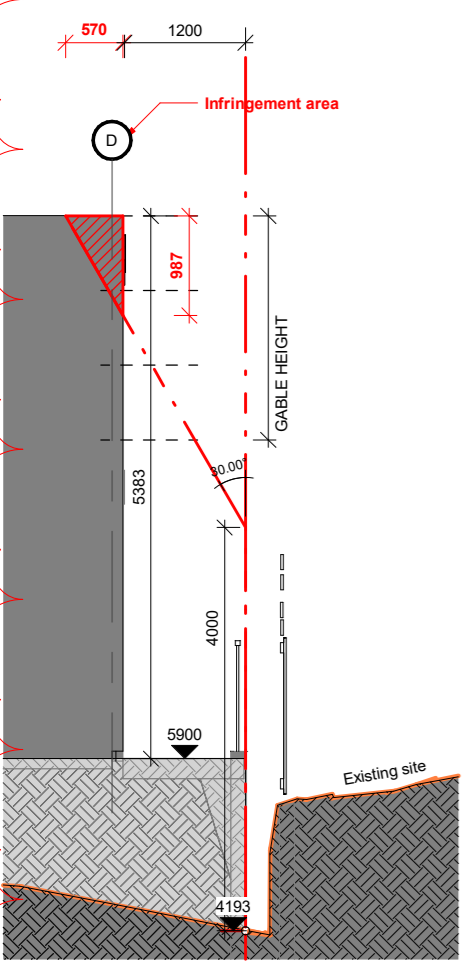


11 HIRTB Section 11
SCALE @ A3 - 1 : 75 | SCALE @ A1 - DOUBLE SCALE

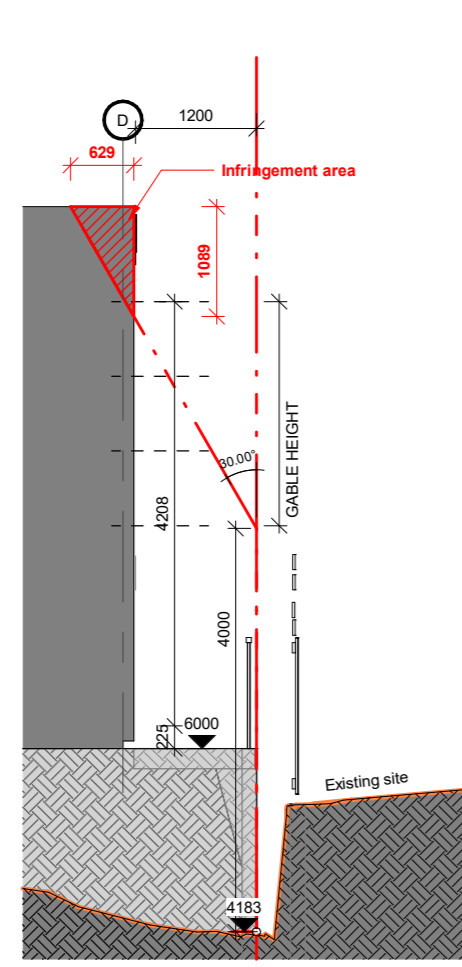

12 HIRTB Section 12
SCALE @ A3 - 1 : 75 | SCALE @ A1 - DOUBLE SCALE


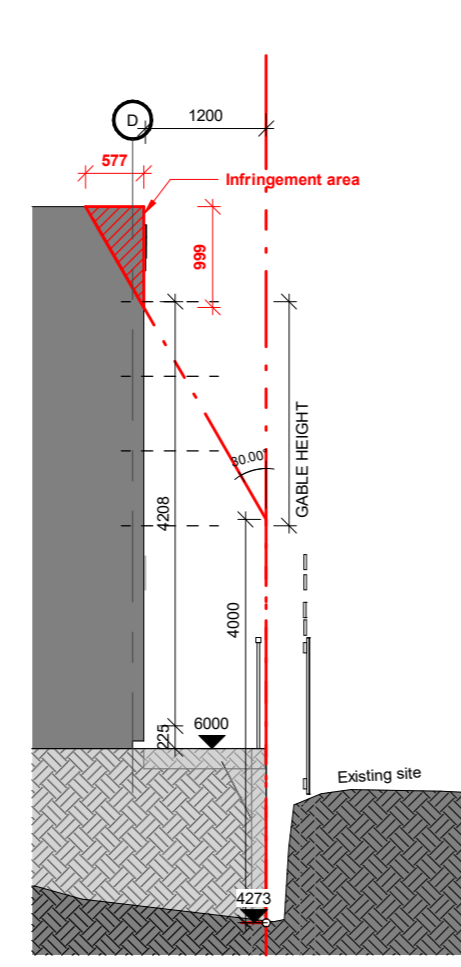


13 HIRTB Section 13
SCALE @ A3 - 1 : 75 | SCALE @ A1 - DOUBLE SCALE

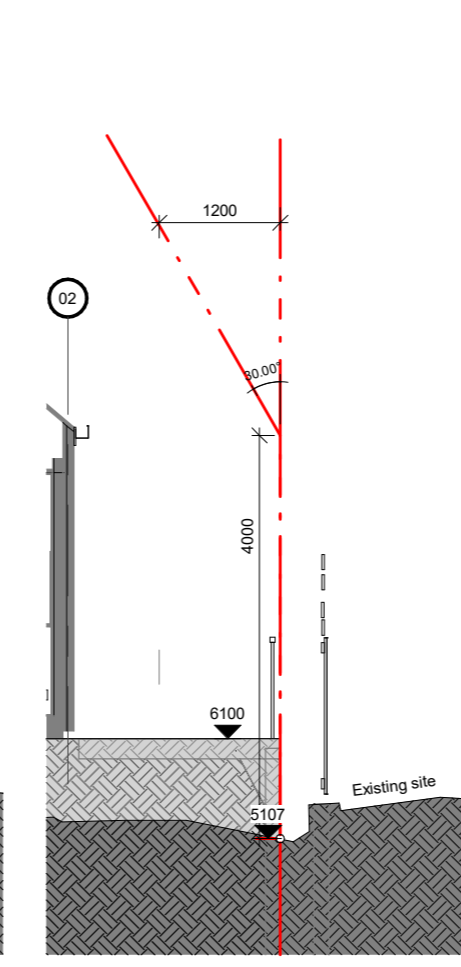

14 HIRTB Section 14
SCALE @ A3 - 1 : 75 | SCALE @ A1 - DOUBLE SCALE

HEIGHT IN RELATION TO BOUNDARY LEGEND

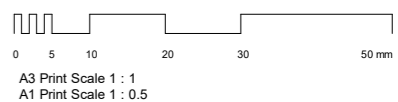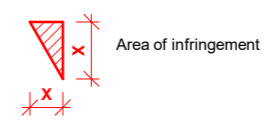

Wellington	+64 4 920 0032	wn@dgse.co.nz
Palmerston North	+64 6 357 4534	pn@dgse.co.nz
Tauranga	+64 7 925 6238	tr@dgse.co.nz
Napier	+64 6 835 6173	np@dgse.co.nz
Auckland	+64 9 976 8288	ak@dgse.co.nz