




---

**KĀINGA ORA  
35 KAITAWA CRESCENT, PARAPARAUMU  
SUN SHADING STUDY**


---

**ARCHITECTURE**  
**DRAFT**


Project No: N-H0060.03

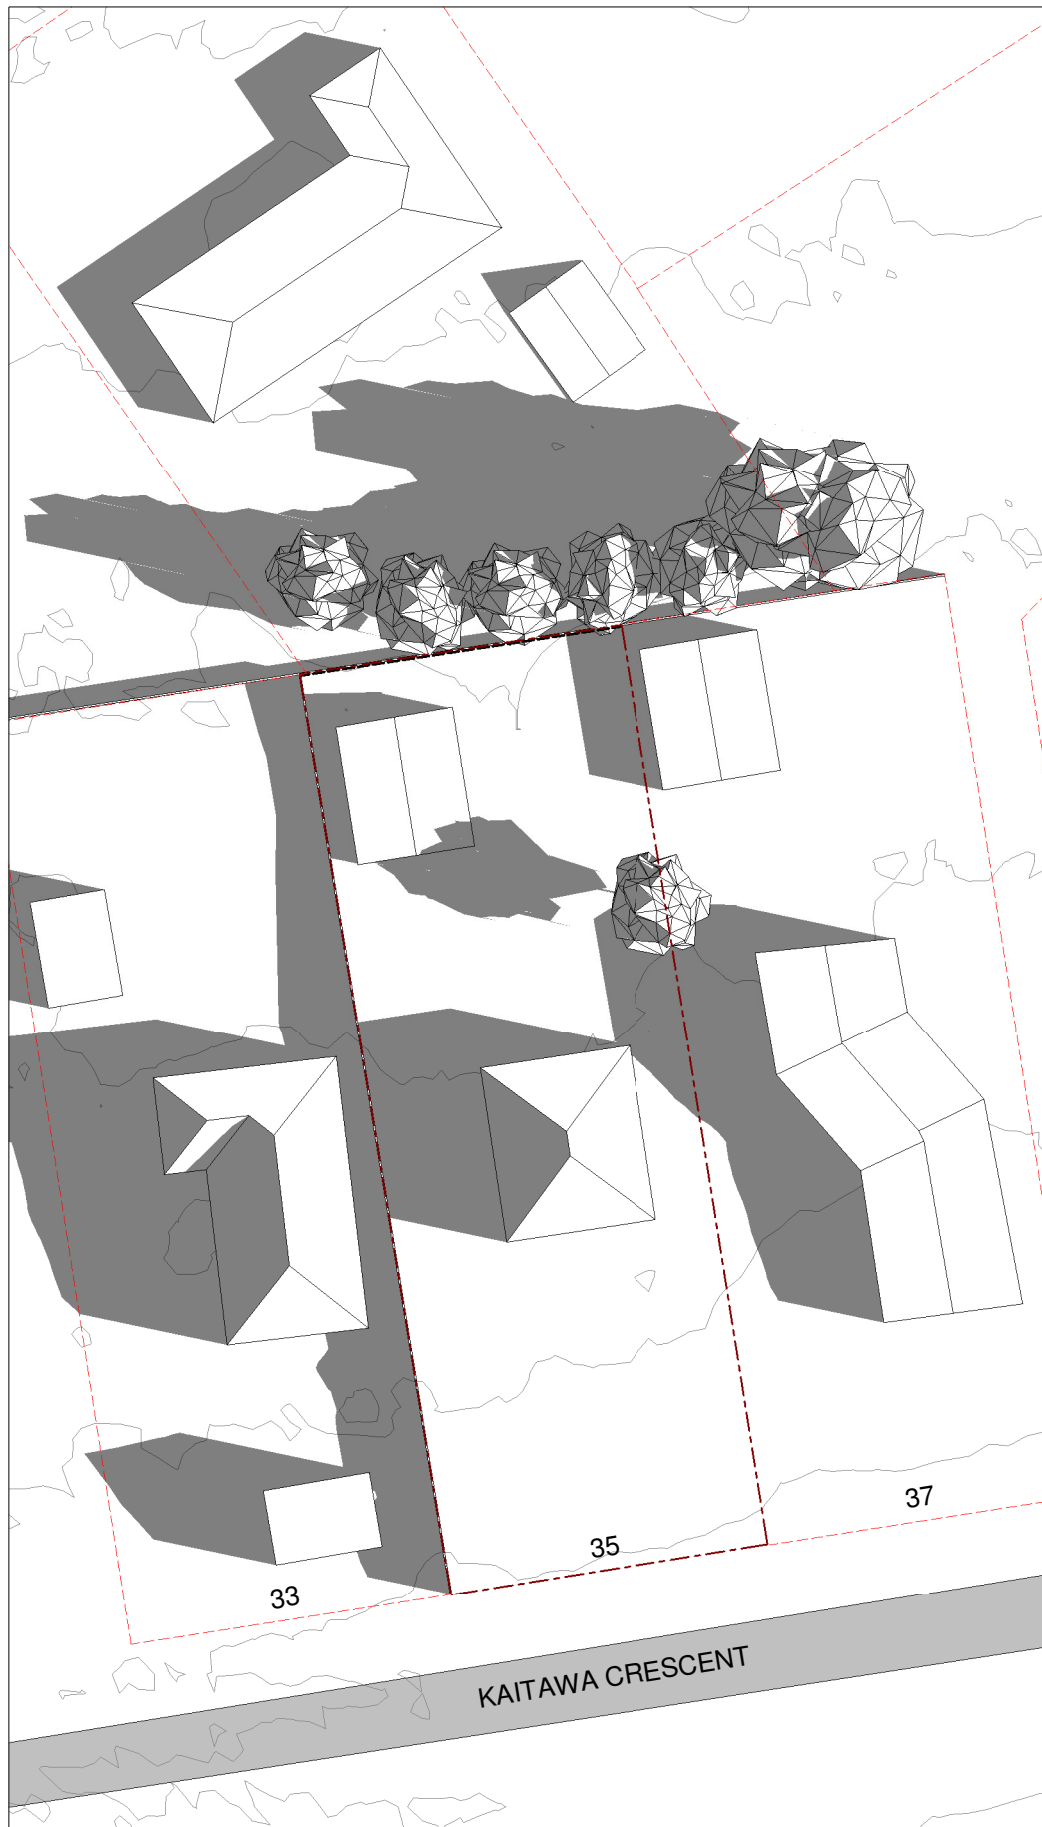

SUMMER SOLSTICE (DECEMBER 21) 8AM  
SCALE 1:200

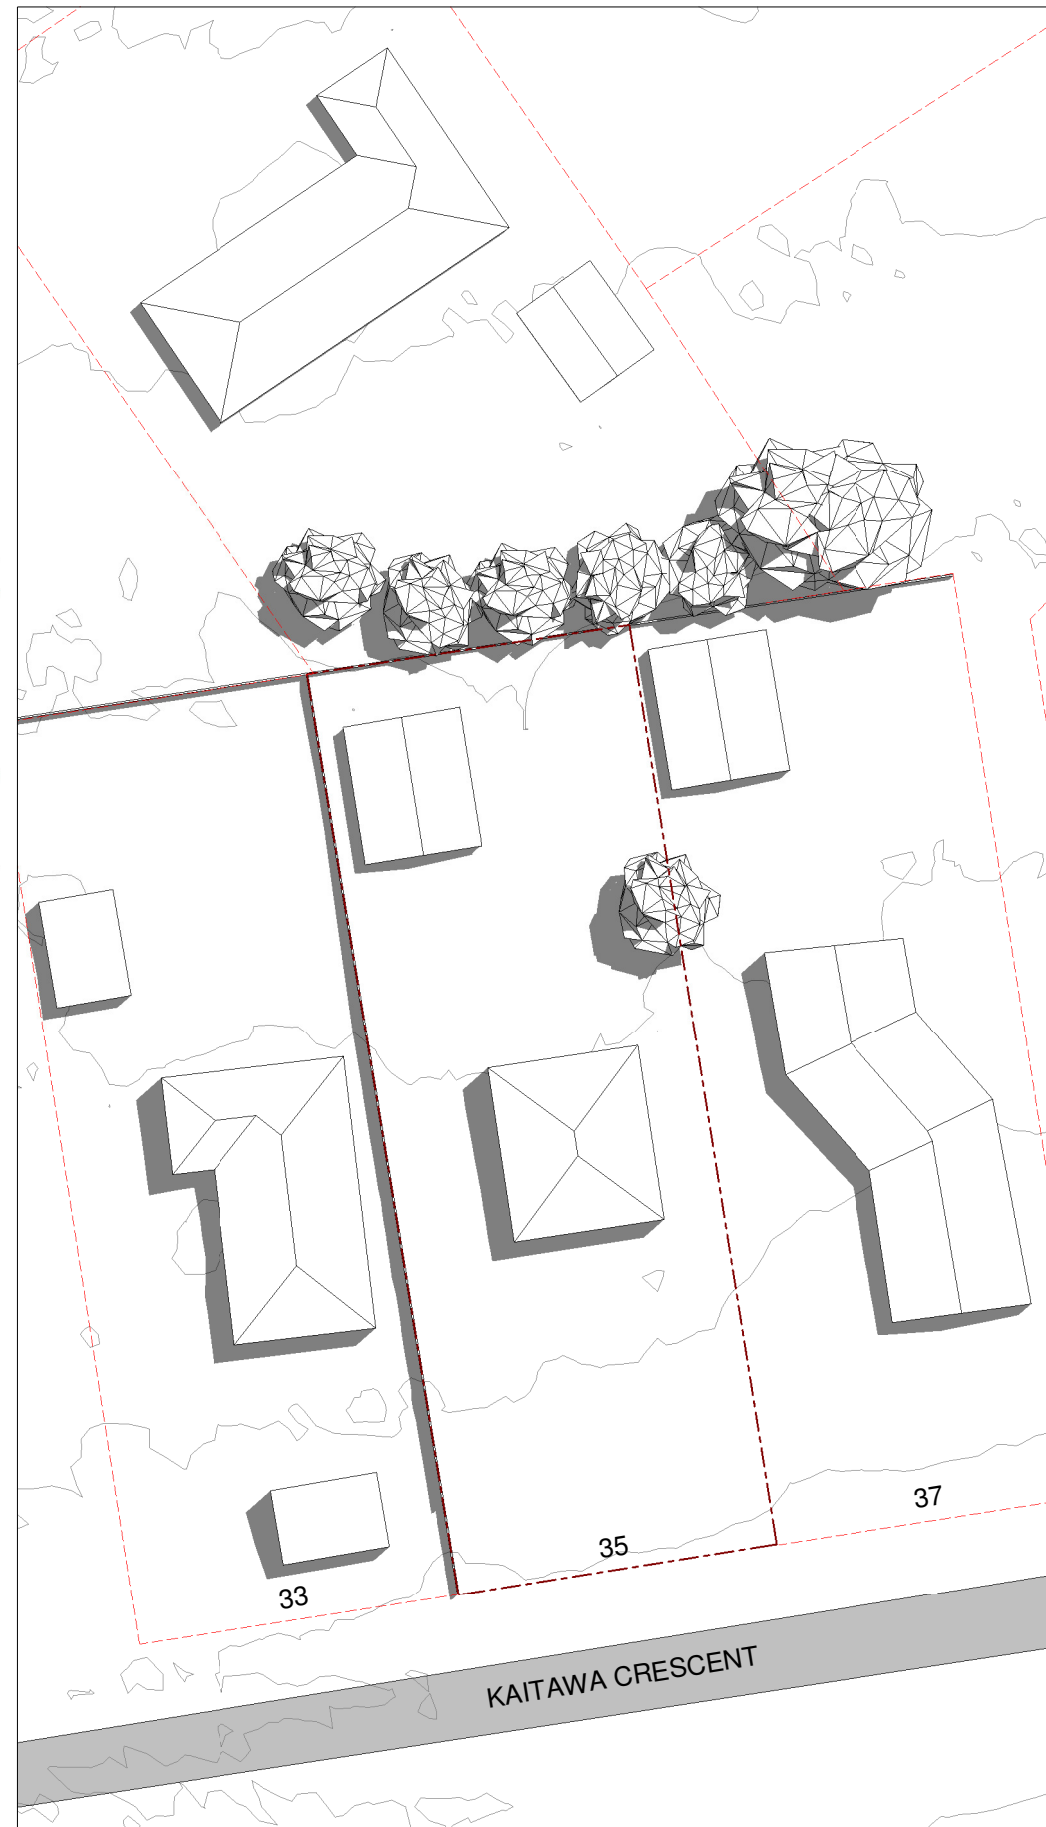

SUMMER SOLSTICE (DECEMBER 21) 12PM  
SCALE 1:200

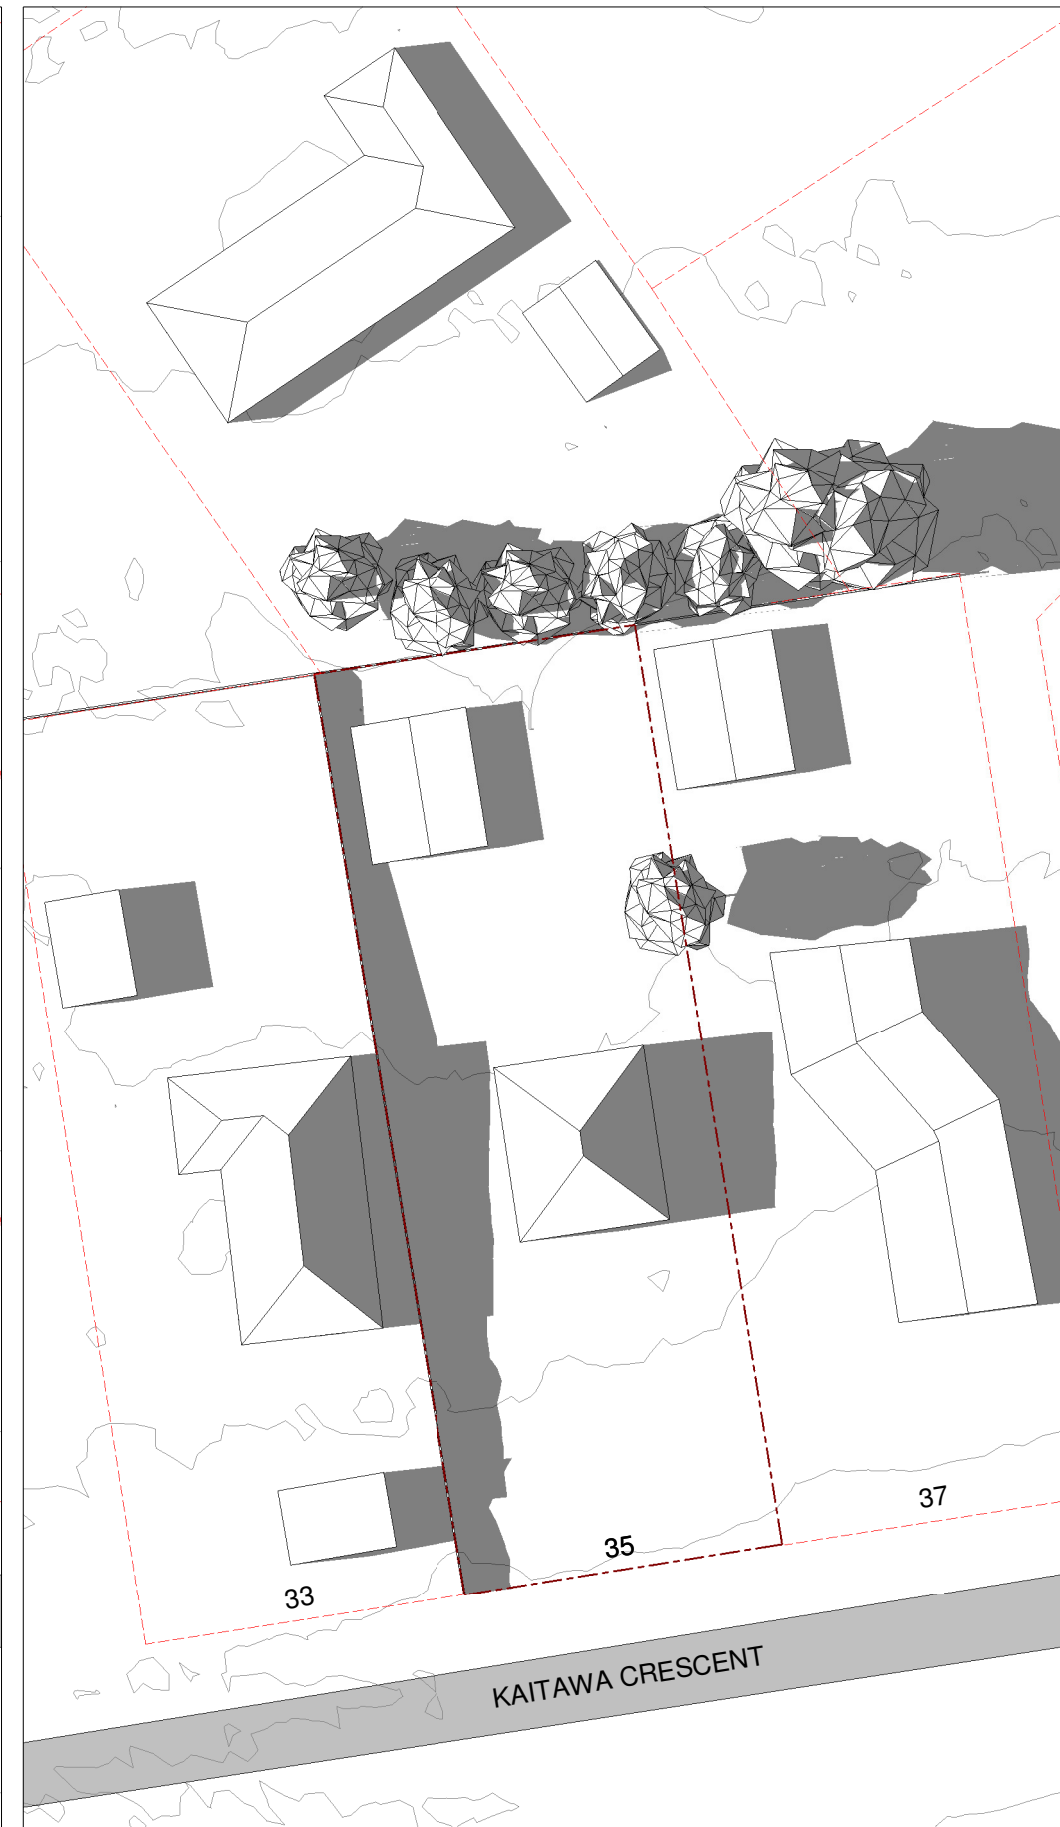


SUMMER SOLSTICE (DECEMBER 21) 6PM  
SCALE 1:200

0 10mm 50 100



DRAFT  
N-H0060.03  
06/19/20

SUN SHADING STUDY 35 KAITAWA CRESCENT, PARAPARAUMU  
SUMMER SOLSTICE - EXISTING  
1:200 @ A1

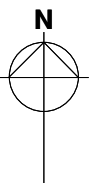

1:200  
A01





SUMMER SOLSTICE (DECEMBER 21) 8AM - PROPOSED  
SCALE 1:200



SUMMER SOLSTICE (DECEMBER 21) 12PM - PROPOSED  
SCALE 1:200




SUMMER SOLSTICE (DECEMBER 21) 6PM - PROPOSED  
SCALE 1:200

0 10mm 50 100




DRAFT  
N-H0060.03  
06/22/20


SUN SHADING STUDY 35 KAITAWA CRESCENT, PARAPARAUMU  
SUMMER SOLSTICE - PROPOSED  
1:200 @ A1

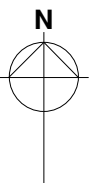


1:200  
A02

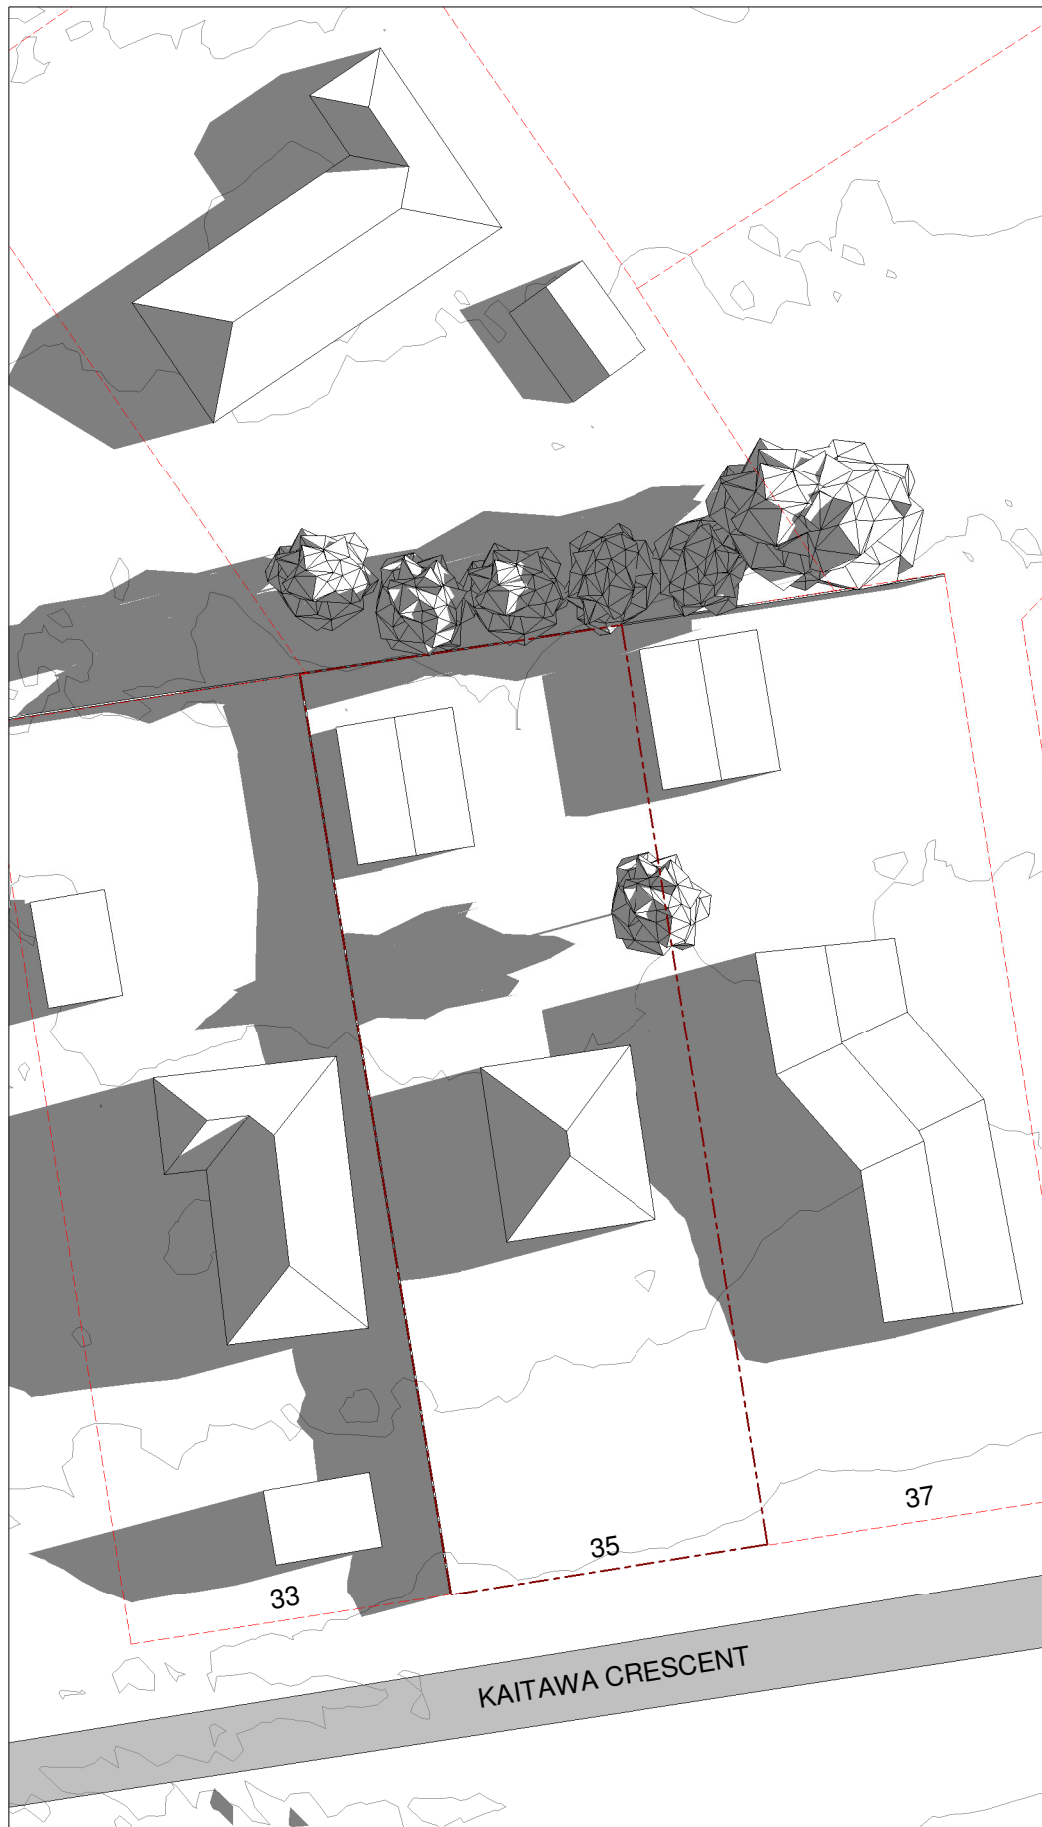

EQUINOX (MARCH 20) 9AM  
SCALE 1 : 200

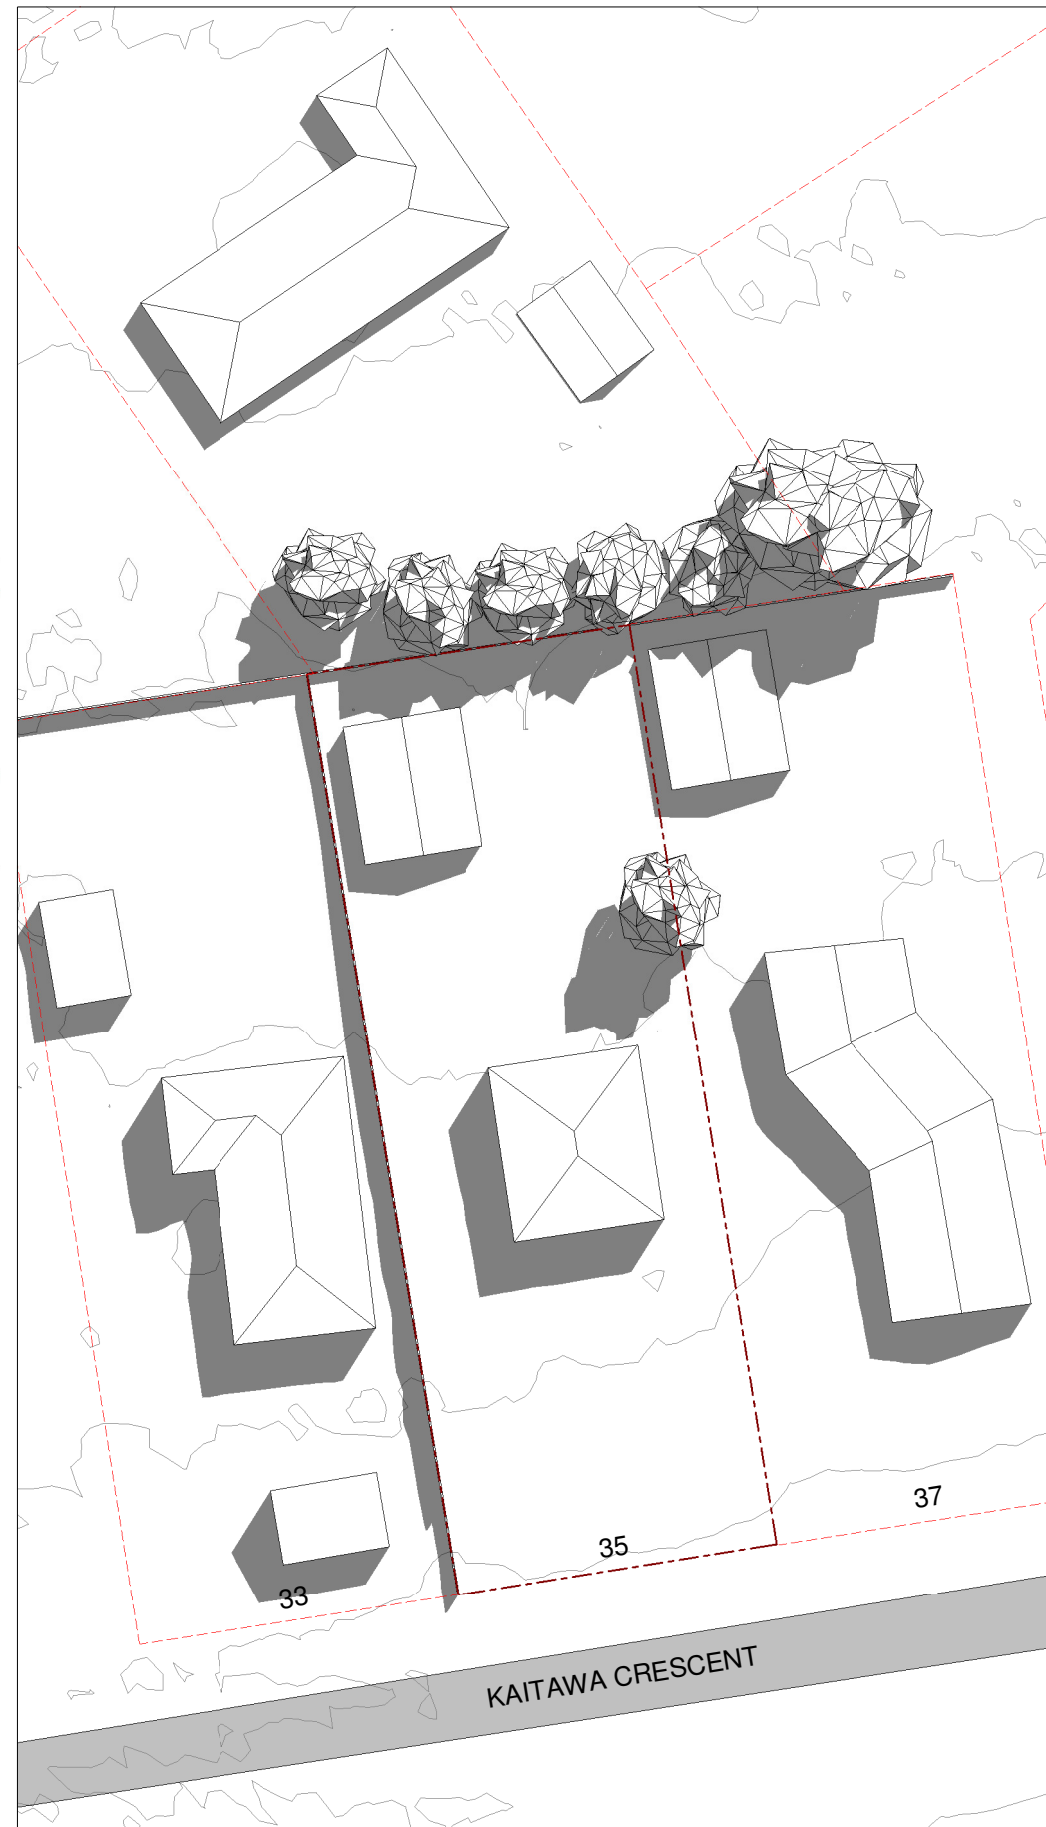

EQUINOX (MARCH 20) 12PM  
SCALE 1 : 200

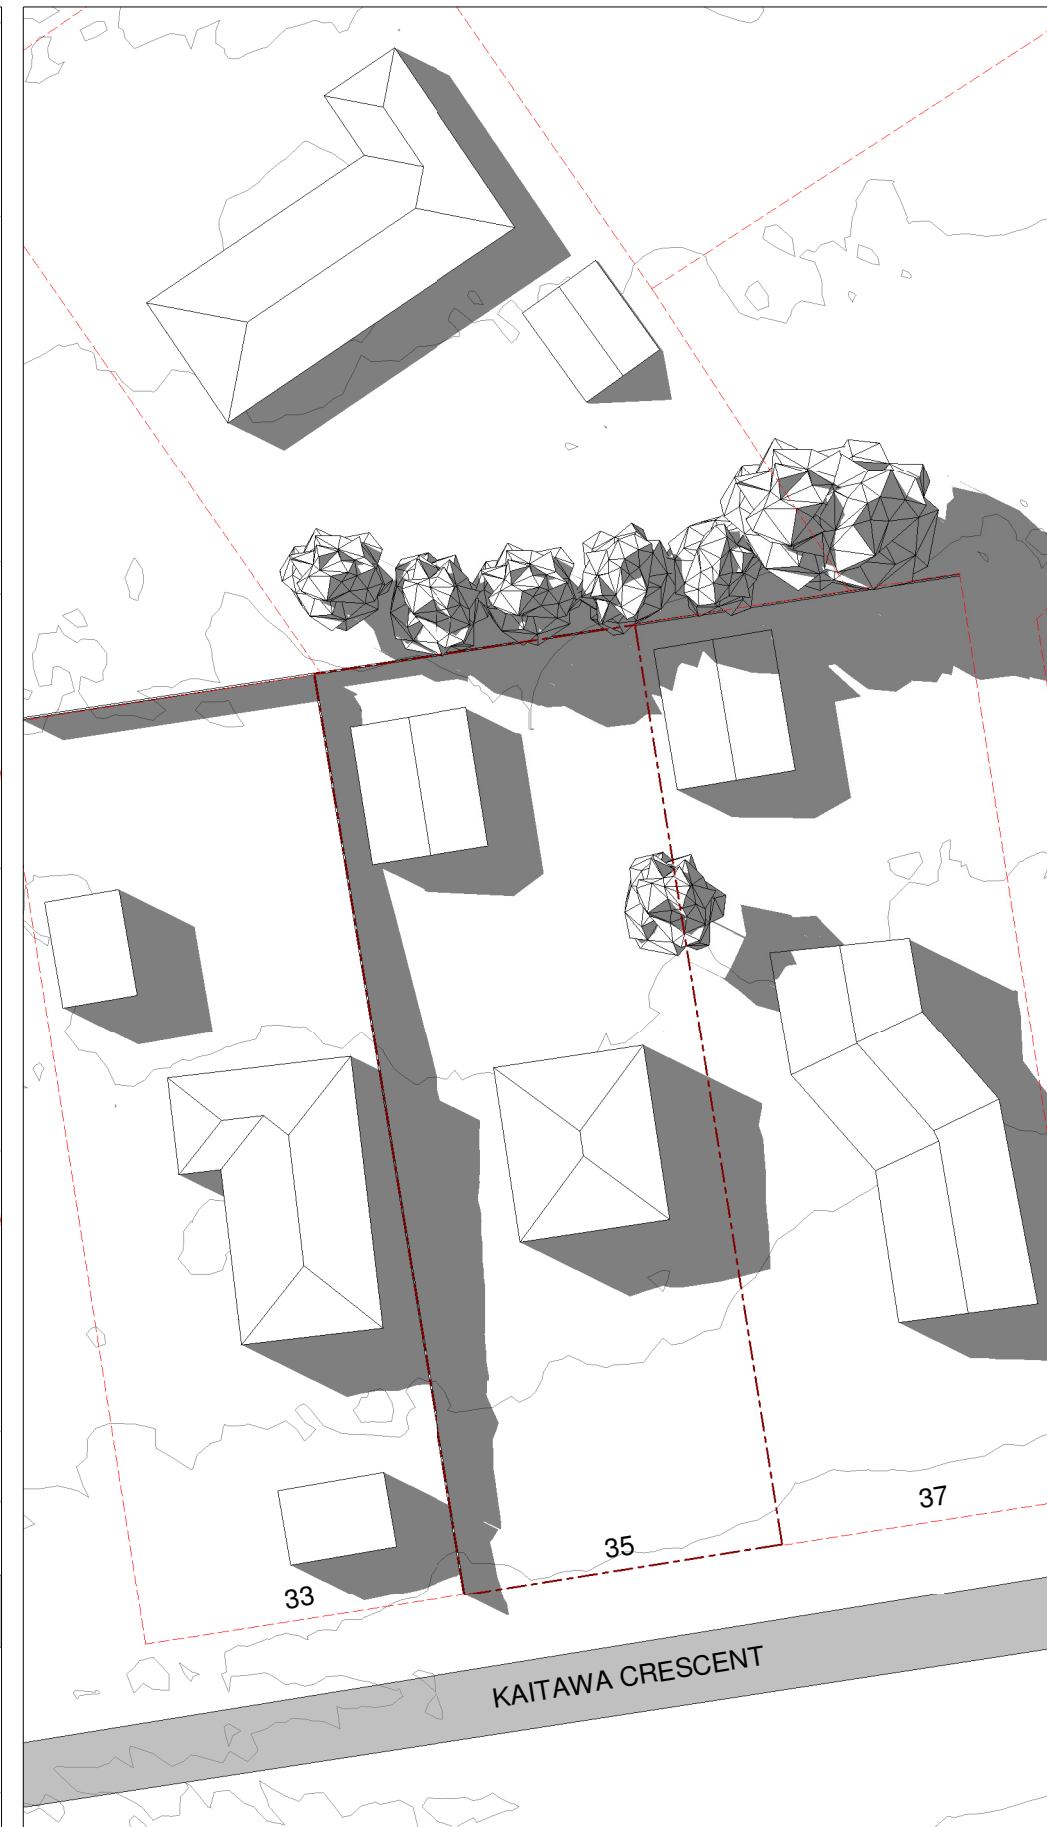

EQUINOX (MARCH 20) 5PM  
SCALE 1 : 200






**EQUINOXES (MARCH/SEPTEMBER 20) 9AM - PROPOSED**  
SCALE 1 : 200




**EQUINOXES (MARCH/SEPTEMBER 20) 12PM - PROPOSED**  
SCALE 1 : 200




**EQUINOXES (MARCH/SEPTEMBER 20) 5PM - PROPOSED**  
SCALE 1 : 200

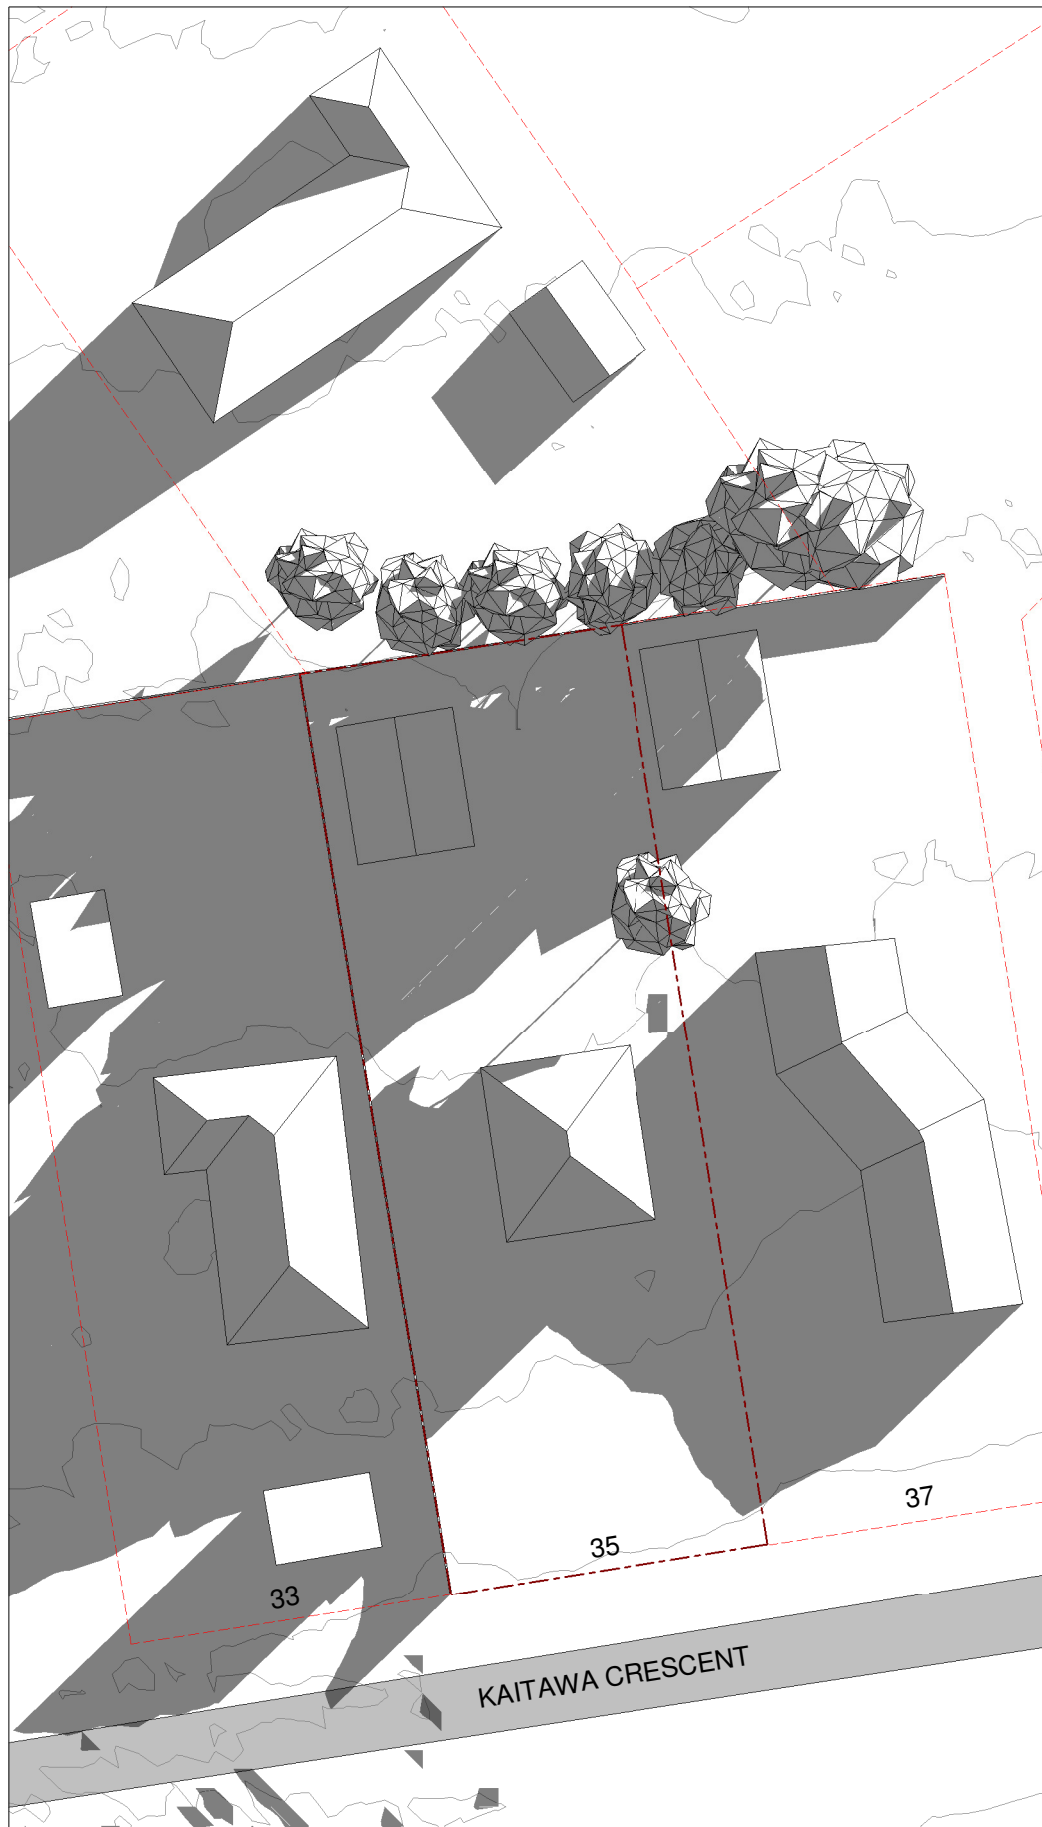

WINTER SOLSTICE (JUNE 21) 10AM  
SCALE 1 : 200

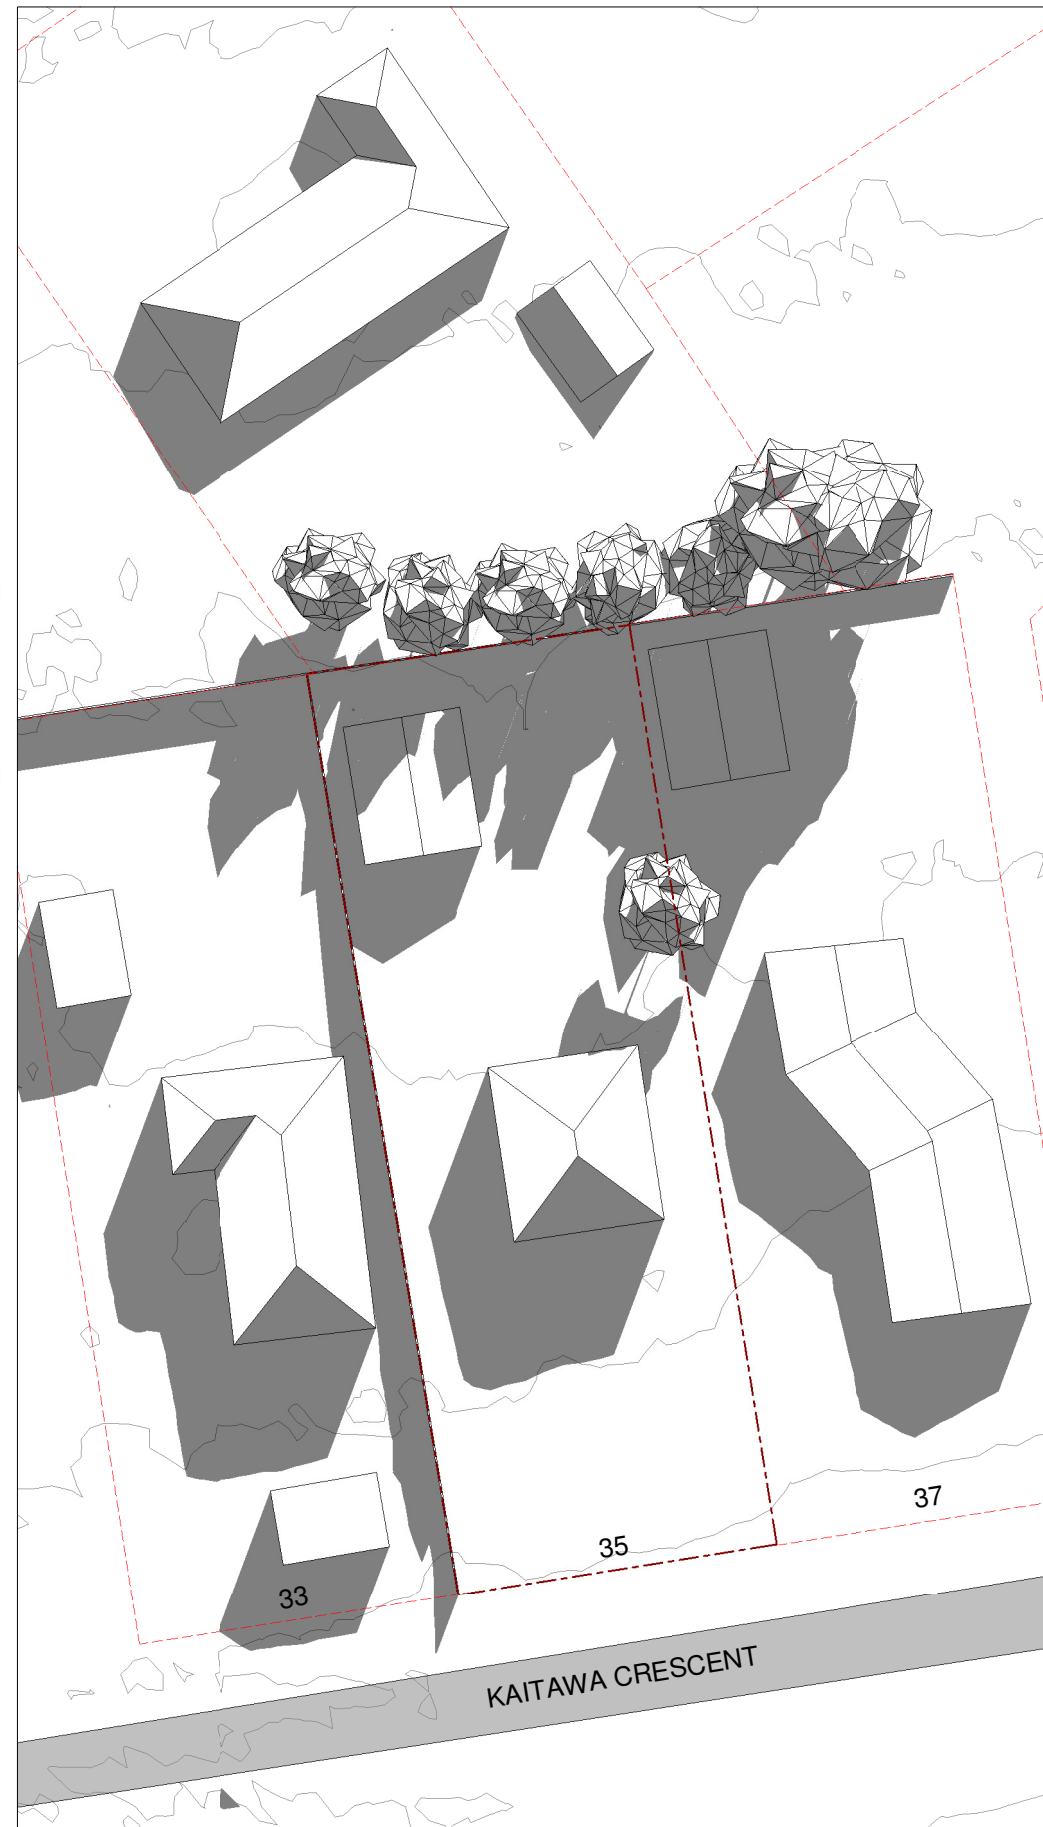

WINTER SOLSTICE (JUNE 21) 12PM  
SCALE 1 : 200

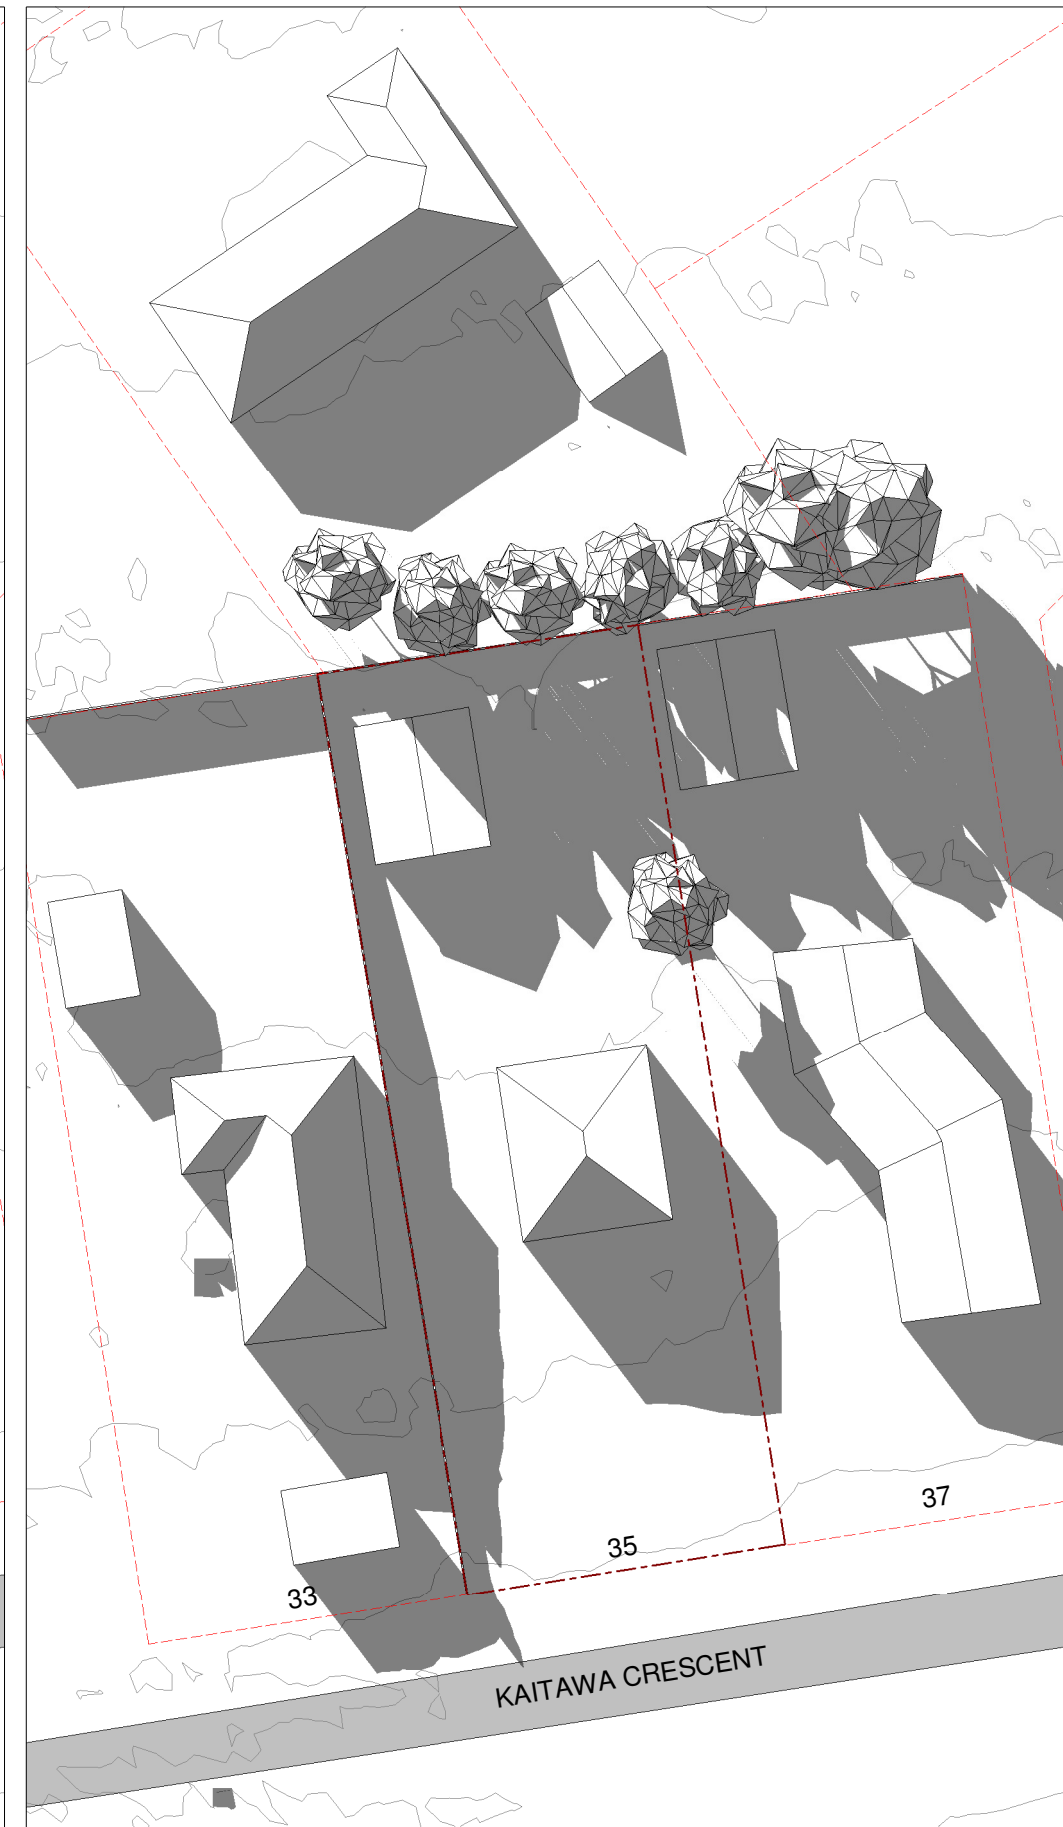


WINTER SOLSTICE (JUNE 21) 4PM  
SCALE 1 : 200

0 10mm 50 100



DRAFT  
N-H0060.03  
19/06/2020

SUN SHADING STUDY 35 KAITAWA CRESCENT, PARAPARAUMU  
WINTER SOLSTICE - EXISTING  
1 : 200 @ A1

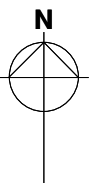

1 : 200  
A05





WINTER SOLSTICE (JUNE 21) 10AM - PROPOSED  
SCALE 1 : 200



WINTER SOLSTICE (JUNE 21) 12PM - PROPOSED  
SCALE 1 : 200




WINTER SOLSTICE (JUNE 21) 4PM - PROPOSED  
SCALE 1 : 200

0 10mm 50 100



DRAFT  
N-H0060.03  
06/22/20

SUN SHADING STUDY 35 KAITAWA CRESCENT, PARAPARAUMU  
WINTER SOLSTICE - PROPOSED  
1 : 200 @ A1

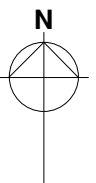

1 : 200  
A06