



Appendix C
Landscape Plans
Prepared by DGSE

DESIGNGROUP
STAPLETON ELLIOTT

designgroupstapletonelliott.co.nz

THAMES PACIFIC

160 MAZENGARB ROAD, PARAPARAUMU
RESOURCE CONSENT

LANDSCAPE DRAWINGS

24 JULY 2024



designgroup
stapleton elliott

L100 REV.B

OVERALL LANDSCAPE PLAN

THAMES PACIFIC

160 Mazengarb Road, Paraparaumu,
WELLINGTON, 5032

RESOURCE CONSENT

Contractors shall verify all dimensions on site before commencing work. Do not scale from the drawings. If in doubt ask. Copyright of this drawing is vested in Designgroup Stapleton Elliott.

PROJECT No. **PROJECT NUMBER**

PLOT DATE: **24/07/2024 11:00:49 AM**

NO.	DESCRIPTION	DATE
B	RC Drawings 02	2024/07/24
A	RC Drawings	2024/07/22

Site Information

Rainfall Intensity: 60 mm/h


Climate Zone: 3

Corrosion Zone: Zone C

Legal Description: Lot 12 DP 90944

Wind Zone: High

NZBC E2 Compliance: Compliance with NZBC E2 is by means of NZBC E2 AS1. Refer Risk Matrix provided.

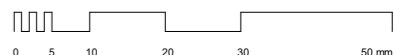

A3 Print Scale 1 : 1
A1 Print Scale 1 : 0.5

Wellington	+64 4 920 0032	wn@dgse.co.nz
Palmerston North	+64 6 357 4534	pn@dgse.co.nz
Tauranga	+64 7 925 6238	tr@dgse.co.nz
Napier	+64 6 835 6173	np@dgse.co.nz
Auckland	+64 9 976 8288	ak@dgse.co.nz



OVERALL LANDSCAPE PLAN

SCALE @ A3 - 1 : 500 | SCALE @ A1 - DOUBLE SCALE

LEGEND.

	Lot Frontage		Shared Footpath (Concrete)		Exposed Aggregate Driveway (on-lot)
	50% Planting Mix A 50% Planting Mix B		Footpath / Patios (on-lot) 600x600 sawcut to patios		Traffic Calming and Parking Areas
	Public / Community Park Planting		Community Lawn		Road
	Carpark Planting		Specimen Trees		Building Entrances
	Artificial Lawn (back and side yards)				

L101 REV.B

LANDSCAPE PLAN CALLOUT A

THAMES PACIFIC

160 Mazengarb Road, Paraparaumu,
WELLINGTON, 5032

RESOURCE CONSENT

Contractors shall verify all dimensions on site before commencing work. Do not scale from the drawings. If in doubt ask. Copyright of this drawing is vested in Designgroup Stapleton Elliott.

PROJECT No. **PROJECT NUMBER**


PLOT DATE: **24/07/2024 11:00:57 AM**

B	RC Drawings 02	2024/07/24
A	RC Drawings	2024/07/22
NO.	DESCRIPTION	DATE

Site Information

Rainfall Intensity: 60 mm/h
Climate Zone: 3
Corrosion Zone: Zone C
Legal Description: Lot 12 DP 90944
Wind Zone: High

NZBC E2 Compliance: Compliance with NZBC E2 is by means of NZBC E2 AS1. Refer Risk Matrix provided.

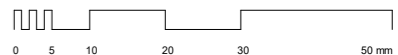

A3 Print Scale 1 : 1
A1 Print Scale 1 : 0.5

Wellington	+64 4 920 0032	wn@dgse.co.nz
Palmerston North	+64 6 357 4534	pn@dgse.co.nz
Tauranga	+64 7 925 6238	tr@dgse.co.nz
Napier	+64 6 835 6173	np@dgse.co.nz
Auckland	+64 9 976 8288	ak@dgse.co.nz



SPECIMEN TREES TO BE PLANTED WITHIN GRASS VERGE (PENDING KCDC APPROVAL)

LEGEND.

	Lot Frontage 50% Planting Mix A 50% Planting Mix B		Shared Footpath (Concrete)		Exposed Aggregate Driveway (on-lot)
	Public / Community Park Planting		Footpath / Patios (on-lot) 600x600 sawcut to patios		Traffic Calming and Parking Areas
	Carpark Planting		Community Lawn		Road
	Artificial Lawn (back and side yards)		Specimen Trees		Building Entrances
					Optional Bike Locker
					Clothesline (foldable)
					Gates
					Letterbox
					Outdoor Living Area
					1200 mm Fence
					1500 mm Fence
					1800 mm Fence

LANDSCAPE PLAN CALLOUT

B

THAMES PACIFIC

160 Mazengarb Road, Paraparaumu,
WELLINGTON, 5032

RESOURCE CONSENT

Contractors shall verify all dimensions on site before commencing work. Do not scale from the drawings. If in doubt ask. Copyright of this drawing is vested in Designgroup Stapleton Elliott.

PROJECT No. **PROJECT NUMBER**

PLOT DATE: **24/07/2024 11:01:04 AM**

NO.	DESCRIPTION	DATE
B	RC Drawings 02	2024/07/24
A	RC Drawings	2024/07/22

Site Information

Rainfall Intensity: 60 mm/h


Climate Zone: 3

Corrosion Zone: Zone C


Legal Description: Lot 12 DP 90944

Wind Zone: High

NZBC E2 Compliance: Compliance with NZBC E2 is by means of NZBC E2 AS1. Refer Risk Matrix provided.

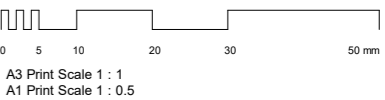

Wellington	+64 4 920 0032	wn@dgse.co.nz
Palmerston North	+64 6 357 4534	pn@dgse.co.nz
Tauranga	+64 7 925 6238	tr@dgse.co.nz
Napier	+64 6 835 6173	np@dgse.co.nz
Auckland	+64 9 976 8288	ak@dgse.co.nz

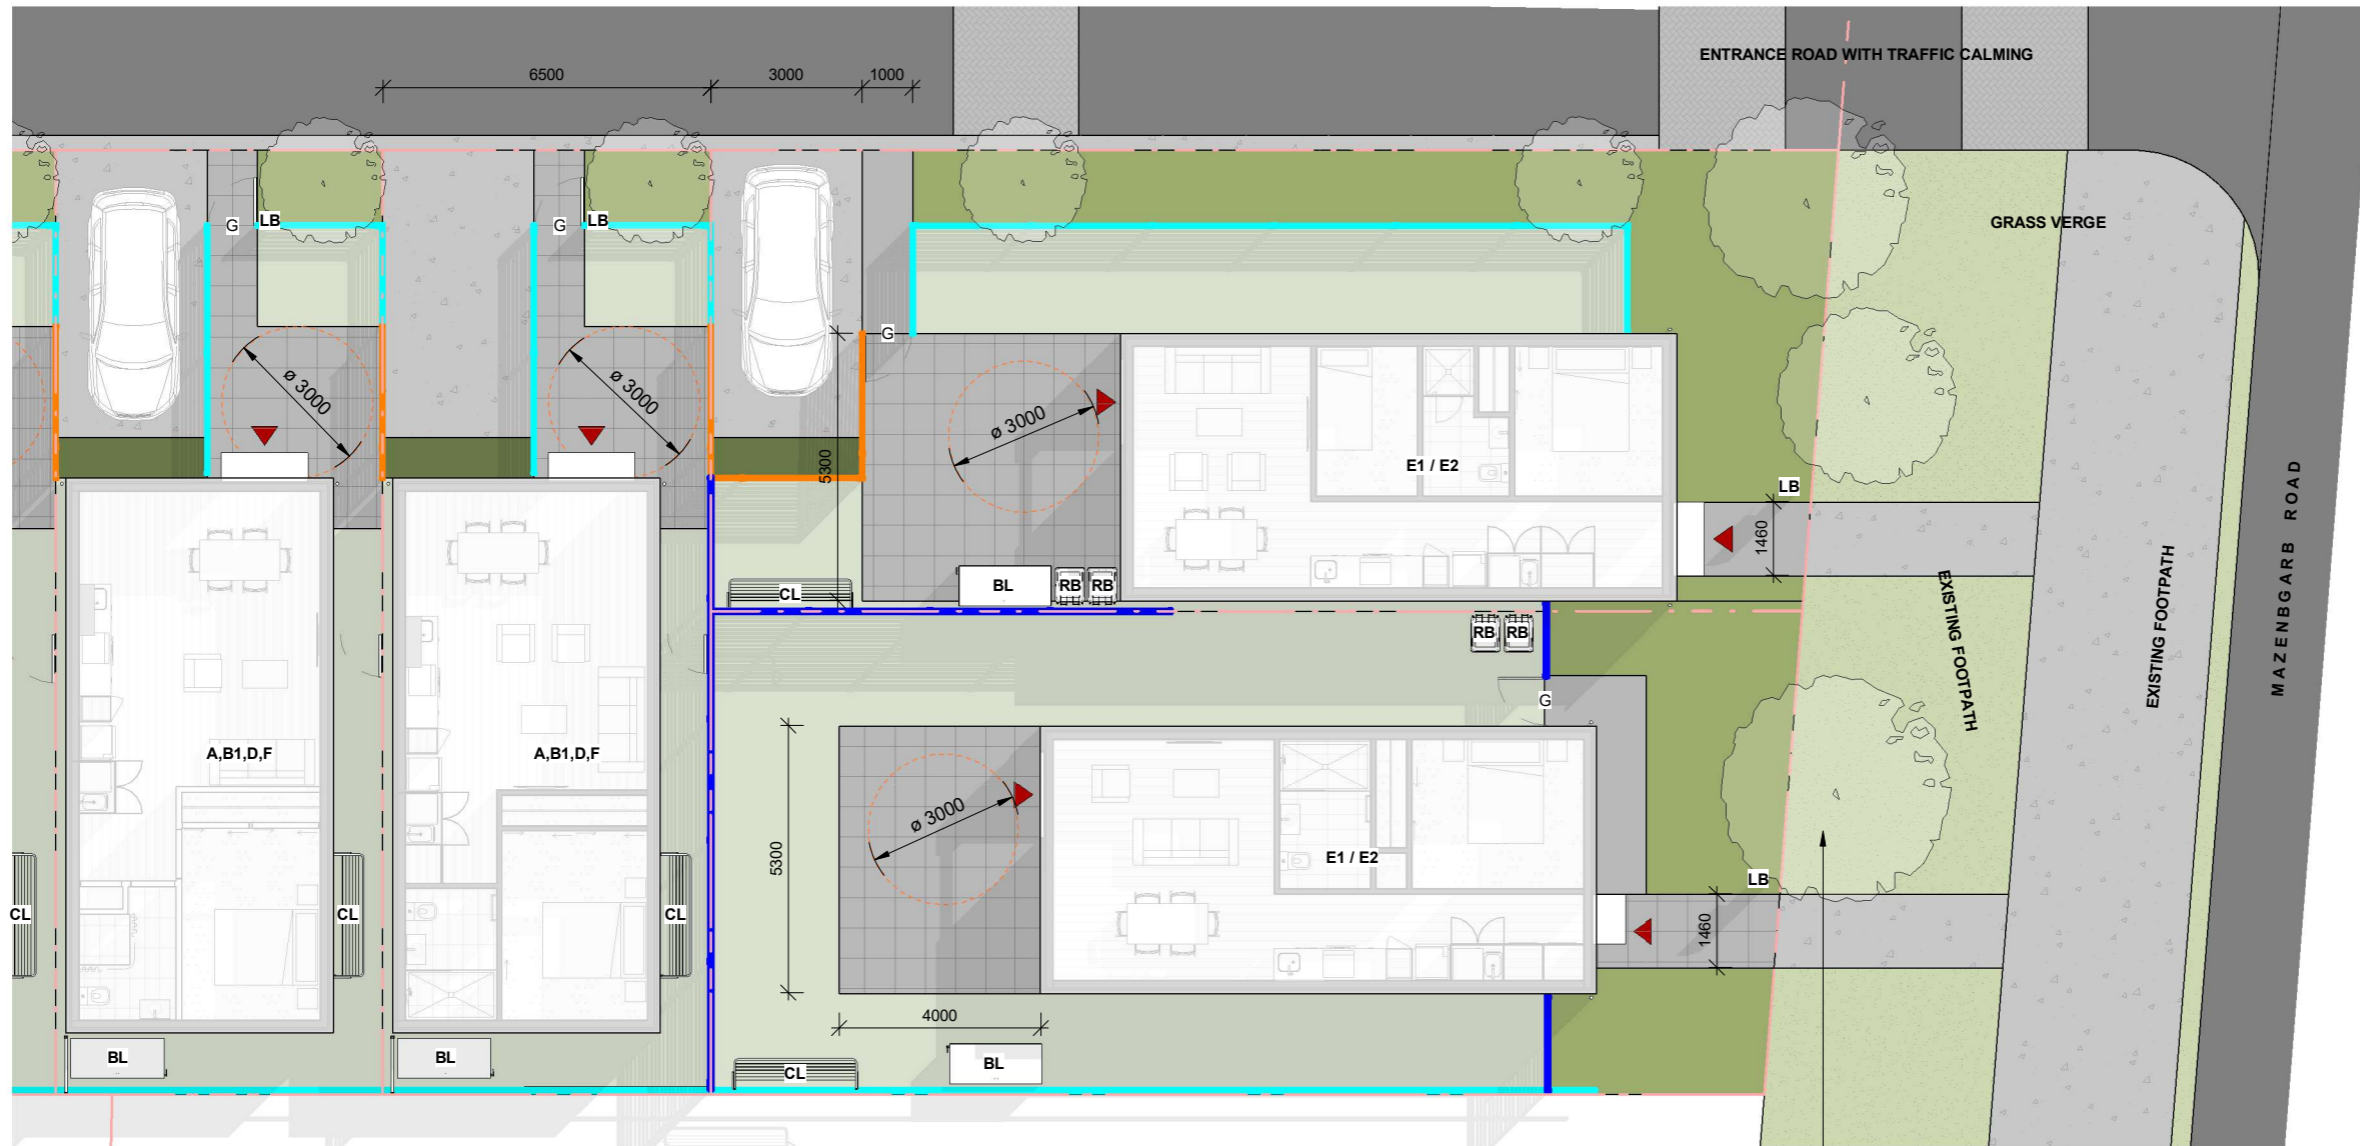

SPECIMEN TREES TO BE PLANTED WITHIN GRASS VERGE (PENDING KCDC APPROVAL)

1 MAZENGARB RD - SOUTH
SCALE @ A3 - 1 : 150 | SCALE @ A1 - DOUBLE SCALE

LEGEND.

Lot Frontage	Shared Footpath (Concrete)	Exposed Aggregate Driveway (on-lot)	Optional Bike Locker
50% Planting Mix A 50% Planting Mix B	Footpath / Patios (on-lot) 600x600 sawcut to patios	Traffic Calming and Parking Areas	Clothesline (foldable)
Public / Community Park Planting	Community Lawn	Road	Gates
Carpark Planting	Specimen Trees	Building Entrances	Letterbox
Artificial Lawn (back and side yards)			Outdoor Living Area
			1200 mm Fence
			1500 mm Fence
			1800 mm Fence

L103 REV.B

LANDSCAPE PLAN CALLOUT C

THAMES PACIFIC

160 Mazengarb Road, Paraparaumu,
WELLINGTON, 5032

RESOURCE CONSENT

Contractors shall verify all dimensions on site before commencing work. Do not scale from the drawings. If in doubt ask. Copyright of this drawing is vested in Designgroup Stapleton Elliott.

PROJECT No. **PROJECT NUMBER**


PLOT DATE. **24/07/2024 11:01:13 AM**

B	RC Drawings 02	2024/07/24
A	RC Drawings	2024/07/22
NO.	DESCRIPTION	DATE

Site Information

Rainfall Intensity: 60 mm/h
Climate Zone: 3
Corrosion Zone: Zone C
Legal Description: Lot 12 DP 90944
Wind Zone: High

NZBC E2 Compliance: Compliance with NZBC E2 is by means of NZBC E2 AS1. Refer Risk Matrix provided.

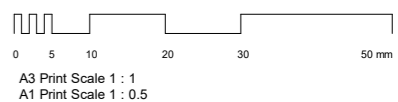

Wellington	+64 4 920 0032	wn@dgse.co.nz
Palmerston North	+64 6 357 4534	pn@dgse.co.nz
Tauranga	+64 7 925 6238	tr@dgse.co.nz
Napier	+64 6 835 6173	np@dgse.co.nz
Auckland	+64 9 976 8288	ak@dgse.co.nz



LEGEND.

	Lot Frontage 50% Planting Mix A 50% Planting Mix B		Shared Footpath (Concrete)		Exposed Aggregate Driveway (on-lot)
	Public / Community Park Planting		Footpath / Patios (on-lot) 600x600 sawcut to patios		Traffic Calming and Parking Areas
	Carpark Planting		Community Lawn		Road
	Artificial Lawn (back and side yards)		Specimen Trees		Building Entrances
					Optional Bike Locker
					Clothesline (foldable)
					Gates
					Letterbox
					Outdoor Living Area
					1200 mm Fence
					1500 mm Fence
					1800 mm Fence

LANDSCAPE PLAN CALLOUT D

THAMES PACIFIC

160 Mazengarb Road, Paraparaumu,
WELLINGTON, 5032

RESOURCE CONSENT

Contractors shall verify all dimensions on site before commencing work. Do not scale from the drawings. If in doubt ask. Copyright of this drawing is vested in Designgroup Stapleton Elliott.

PROJECT No. **PROJECT NUMBER**

PLOT DATE. **24/07/2024 11:01:19 AM**

NO.	DESCRIPTION	DATE
B	RC Drawings 02	2024/07/24
A	RC Drawings	2024/07/22

Site Information

Rainfall Intensity: 60 mm/h

Climate Zone: 3

Corrosion Zone: Zone C

Legal Description: Lot 12 DP 90944

Wind Zone: High

NZBC E2 Compliance: Compliance with NZBC E2 is by means of NZBC E2 AS1. Refer Risk Matrix provided.



A3 Print Scale 1 : 1
A1 Print Scale 1 : 0.5

Wellington	+64 4 920 0032	wn@dgse.co.nz
Palmerston North	+64 6 357 4534	pn@dgse.co.nz
Tauranga	+64 7 925 6238	tr@dgse.co.nz
Napier	+64 6 835 6173	np@dgse.co.nz
Auckland	+64 9 976 8288	ak@dgse.co.nz



1
L100 **CALLOUT - NORTHERN BOUNDARY UNITS LANDSCAPE**
SCALE @ A3 -1 : 150 | SCALE @ A1 - DOUBLE SCALE

LEGEND.

Lot Frontage 50% Planting Mix A 50% Planting Mix B	Shared Footpath (Concrete)	Exposed Aggregate Driveway (on-lot)	Optional Bike Locker
Public / Community Park Planting	Footpath / Patios (on-lot) 600x600 sawcut to patios	Traffic Calming and Parking Areas	Clothesline (foldable)
Carpark Planting	Community Lawn	Road	Gates
Artificial Lawn (back and side yards)	Specimen Trees	Building Entrances	Letterbox
			Outdoor Living Area
			1200 mm Fence
			1500 mm Fence
			1800 mm Fence

L105 REV.B

LANDSCAPE PLAN CALLOUT E

THAMES PACIFIC

160 Mazengarb Road, Paraparaumu,
WELLINGTON, 5032

RESOURCE CONSENT

Contractors shall verify all dimensions on site before commencing work. Do not scale from the drawings. If in doubt ask. Copyright of this drawing is vested in Designgroup Stapleton Elliott.

PROJECT No. **PROJECT NUMBER**

PLOT DATE. **24/07/2024 11:01:23 AM**

NO.	DESCRIPTION	DATE
B	RC Drawings 02	2024/07/24
A	RC Drawings	2024/07/22



2 **CALLOUT - WESTERN BOUNDARY UNITS LANDSCAPE**
SCALE @ A3 - 1 : 150 | SCALE @ A1 - DOUBLE SCALE

LEGEND.

Lot Frontage 50% Planting Mix A 50% Planting Mix B	Shared Footpath (Concrete)	Exposed Aggregate Driveway (on-lot)	Optional Bike Locker
Public / Community Park Planting	Footpath / Patios (on-lot) 600x600 sawcut to patios	Traffic Calming and Parking Areas	Clothesline (foldable)
Carpark Planting	Community Lawn	Road	Gates
Artificial Lawn (back and side yards)	Specimen Trees	Building Entrances	Letterbox
			Outdoor Living Area
			1200 mm Fence
			1500 mm Fence
			1800 mm Fence

Site Information

Rainfall Intensity: 60 mm/h


Climate Zone: 3

Corrosion Zone: Zone C

Legal Description: Lot 12 DP 90944

Wind Zone: High

NZBC E2 Compliance: Compliance with NZBC
E2 is by means of NZBC E2 AS1. Refer Risk
Matrix provided.

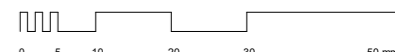

A3 Print Scale 1 : 1
A1 Print Scale 1 : 0.5

Wellington	+64 4 920 0032	wn@dgse.co.nz
Palmerston North	+64 6 357 4534	pn@dgse.co.nz
Tauranga	+64 7 925 6238	tr@dgse.co.nz
Napier	+64 6 835 6173	np@dgse.co.nz
Auckland	+64 9 976 8288	ak@dgse.co.nz

LANDSCAPE PLAN CALLOUT

F

THAMES PACIFIC

160 Mazengarb Road, Paraparaumu,
WELLINGTON, 5032

RESOURCE CONSENT

Contractors shall verify all dimensions on site before commencing work. Do not scale from the drawings. If in doubt ask. Copyright of this drawing is vested in Designgroup Stapleton Elliott.

PROJECT No. **PROJECT NUMBER**

PLOT DATE. **24/07/2024 11:01:27 AM**

NO.	DESCRIPTION	DATE
B	RC Drawings 02	2024/07/24
A	RC Drawings	2024/07/22

Site Information

Rainfall Intensity: 60 mm/h


Climate Zone: 3

Corrosion Zone: Zone C

Legal Description: Lot 12 DP 90944

Wind Zone: High

NZBC E2 Compliance: Compliance with NZBC E2 is by means of NZBC E2 AS1. Refer Risk Matrix provided.

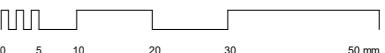

A3 Print Scale 1 : 1
A1 Print Scale 1 : 0.5

Wellington	+64 4 920 0032	wn@dgse.co.nz
Palmerston North	+64 6 357 4534	pn@dgse.co.nz
Tauranga	+64 7 925 6238	tr@dgse.co.nz
Napier	+64 6 835 6173	np@dgse.co.nz
Auckland	+64 9 976 8288	ak@dgse.co.nz



designgroup
stapleton elliott



1 **CALLOUT - SOUTHERN BOUNDARY UNITS LANDSCAPE**
SCALE @ A3 -1 : 150 | SCALE @ A1 - DOUBLE SCALE

LEGEND.

Lot Frontage 50% Planting Mix A 50% Planting Mix B	Shared Footpath (Concrete)	Exposed Aggregate Driveway (on-lot)	Optional Bike Locker
Public / Community Park Planting	Footpath / Patios (on-lot) 600x600 sawcut to patios	Traffic Calming and Parking Areas	Clothesline (foldable)
Carpark Planting	Community Lawn	Road	Gates
Artificial Lawn (back and side yards)	Specimen Trees	Building Entrances	Letterbox
			Outdoor Living Area
			1200 mm Fence
			1500 mm Fence
			1800 mm Fence

LANDSCAPE PLAN CALLOUT G

THAMES PACIFIC

160 Mazengarb Road, Paraparaumu,
WELLINGTON, 5032

RESOURCE CONSENT

Contractors shall verify all dimensions on site before commencing work. Do not scale from the drawings. If in doubt ask. Copyright of this drawing is vested in Designgroup Stapleton Elliott.

PROJECT No. **PROJECT NUMBER**

PLOT DATE: **24/07/2024 11:01:31 AM**

B	RC Drawings 02	2024/07/24
A	RC Drawings	2024/07/22
NO.	DESCRIPTION	DATE

Site Information

Rainfall Intensity: 60 mm/h


Climate Zone: 3

Corrosion Zone: Zone C

Legal Description: Lot 12 DP 90944

Wind Zone: High

NZBC E2 Compliance: Compliance with NZBC E2 is by means of NZBC E2 AS1. Refer Risk Matrix provided.

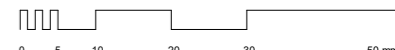

A3 Print Scale 1 : 1
A1 Print Scale 1 : 0.5

Wellington	+64 4 920 0032	wn@dgse.co.nz
Palmerston North	+64 6 357 4534	pn@dgse.co.nz
Tauranga	+64 7 925 6238	tr@dgse.co.nz
Napier	+64 6 835 6173	np@dgse.co.nz
Auckland	+64 9 976 8288	ak@dgse.co.nz




1 L100 CALLOUT - COMMUNITY PARK CONCEPT

SCALE @ A3 - 1 : 150 | SCALE @ A1 - DOUBLE SCALE

LEGEND.

Lot Frontage	Shared Footpath (Concrete)	Exposed Aggregate Driveway (on-lot)	BS Optional Bike Locker
50% Planting Mix A 50% Planting Mix B	Footpath / Patios (on-lot) 600x600 sawcut to patios	Traffic Calming and Parking Areas	CL Clothesline (foldable)
Public / Community Park Planting	Community Lawn	Road	G Gates
Carpark Planting	Specimen Trees	Building Entrances	LB Letterbox
Artificial Lawn (back and side yards)			ODL Outdoor Living Area
			1200 mm Fence
			1500 mm Fence
			1800 mm Fence

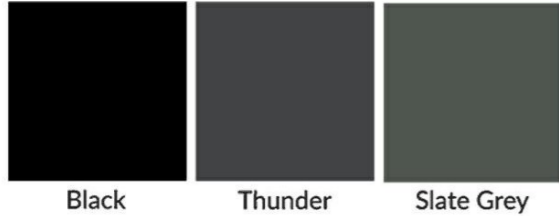

L210 REV.B

FENCING INFORMATION

THAMES PACIFIC

160 Mazengarb Road, Paraparaumu,
WELLINGTON, 5032

RESOURCE CONSENT


Contractors shall verify all dimensions on site before commencing work. Do not scale from the drawings. If in doubt ask. Copyright of this drawing is vested in Designgroup Stapleton Elliott.

PROJECT No. **PROJECT NUMBER**
PLOT DATE. **24/07/2024 11:01:32 AM**


B	RC Drawings 02	2024/07/24
A	RC Drawings	2024/07/22
NO.	DESCRIPTION	DATE

Site Information

Rainfall Intensity: 60 mm/h
Climate Zone: 3
Corrosion Zone: Zone C
Legal Description: Lot 12 DP 90944
Wind Zone: High
NZBC E2 Compliance: Compliance with NZBC E2 is by means of NZBC E2 AS1. Refer Risk Matrix provided.

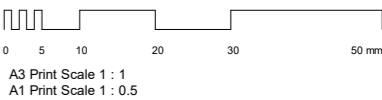



Wellington	+64 4 920 0032	wn@dgse.co.nz
Palmerston North	+64 6 357 4534	pn@dgse.co.nz
Tauranga	+64 7 925 6238	tr@dgse.co.nz
Napier	+64 6 835 6173	np@dgse.co.nz
Auckland	+64 9 976 8288	ak@dgse.co.nz

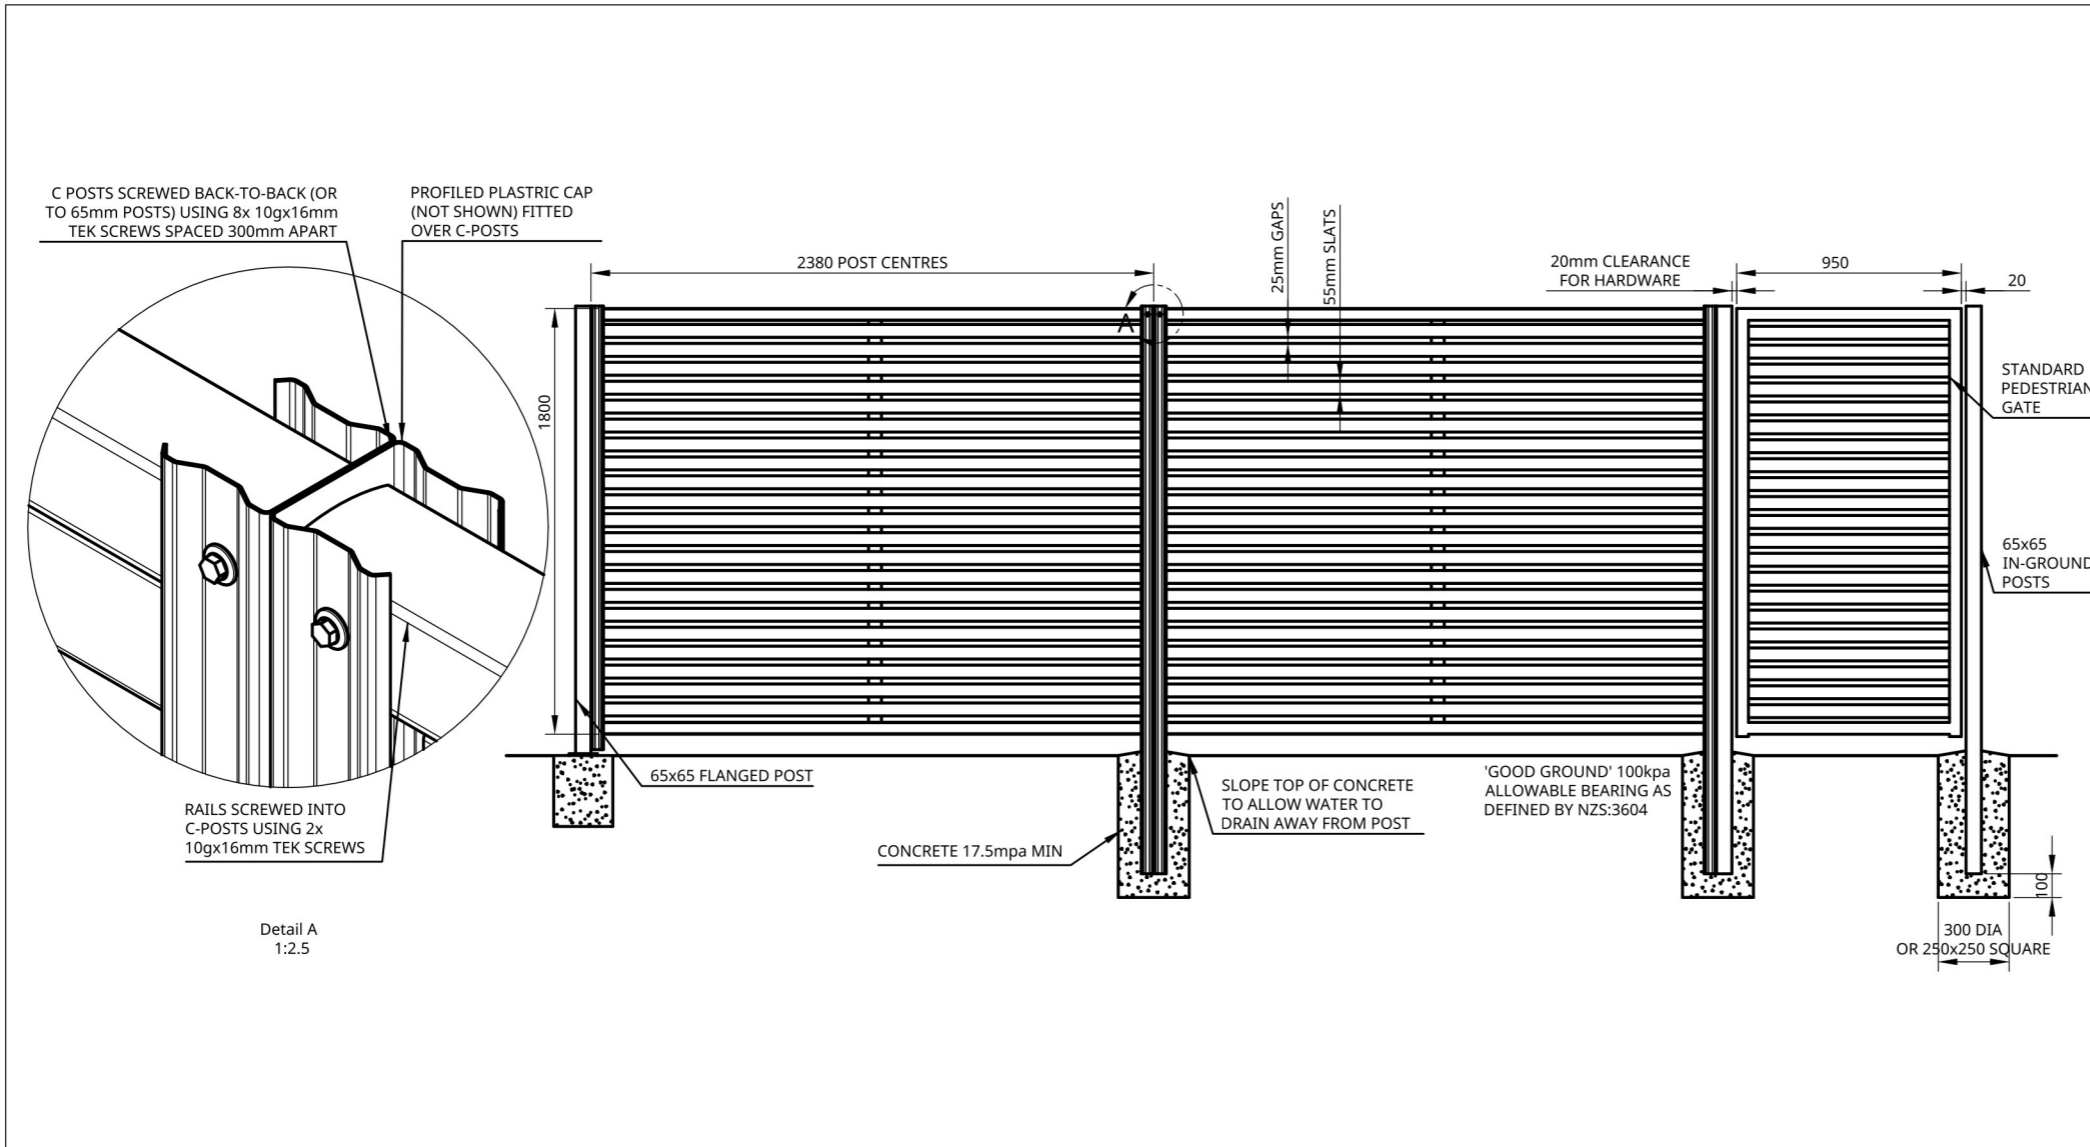

<p>Terranota Ltd. P.O. Box 1703 Invercargill 1703 Telephone: 0800 003 006 Fax: 03 215 8248 Email: enquiries@boundaryline.co.nz Website: www.boundaryline.co.nz © Copyright June 2017. All rights reserved to Terranota Ltd.</p>	Model	ColourSlat Steel 1800mm	Rail Profile	50mm Roll-formed Steel ColourSlat Rail	Bracket Fixing	N/A
	SIZE	DATE ISSUED	REV.	DO NOT SCALE DRAWING	C-Post Profile	62x50mm Roll-formed Steel ColourSlat C-Post
	A4	2024-06-26	1		Panel Length	2380mm wide x 1800mm high
	SCALE 1:32	SHEET 1 of 1	WEIGHT	UNLESS OTHERWISE SPECIFIED, DIMENSIONS ARE IN MILLIMETERS	Flanged Post	65x65x1900mm Galv Steel (125mm Square flange) M12 fixings
					In-ground Post	65x65x2500mm Galv Steel
					Standard Gate Hardware	Unsprung hinge, with Key-Lockable Latch
					Child Safety Gate Hardware	Self-closing hinges, with Magnetic Top-Pull Latch

Note:
ColourSlat Fence is also available at 1200mm and 1500mm heights

LOT FRONTAGE
PLANTING MIX A

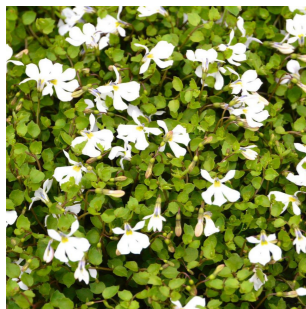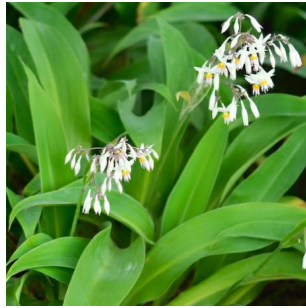

Arthropodium cirratum
Rengarenga / Rock Lily


Carex flagellifera
NZ Grass

Pratia angulata
Panakenake

Libertia peregrinans
Creeping Iris

Hebe albicans
Mt Arthur Hebe

LOT FRONTAGE
PLANTING MIX B

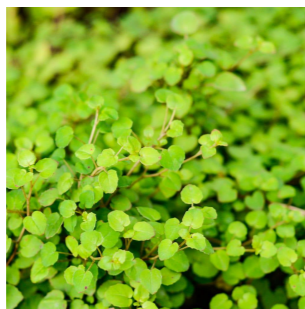

Chionochoa flavicans
Dwarf Toetoe


Phormium cookianum 'Emerald Green'
Dwarf Mountain Flax

Fuchsia procumbens
Creeping Fuchsia

Pittosporum 'Golf ball'
Dwarf Pittosporum

Hebe 'Red Edge'
Hebe

PUBLIC / COMMUNITY
PARK PLANTING

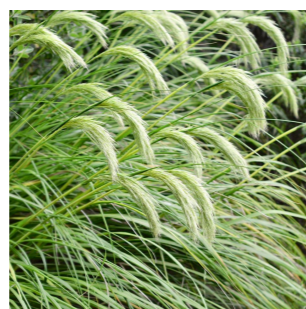

Libertia peregrinans
NZ Iris

Hebe decumbens
Decumbent Hebe

Phormium cookianum 'Emerald Green'
Dwarf Flax

Pittosporum 'Golf ball'
Dwarf Pittosporum


Muehlenbeckia astonii
Shrubby Tororaro

Chionochoa flavicans
Dwarf Toetoe

Pratia angulata
Panakenake

Fuchsia procumbens
Creeping Fuchsia

CARPARK PLANTING

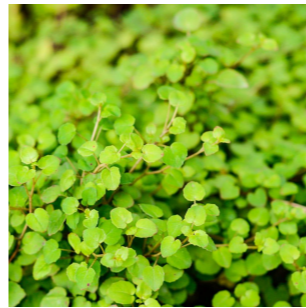

Coprosma rigida
Stiff Karamu

Fuchsia procumbens
Creeping Fuchsia


Hebe 'Red Edge'
Hebe

Libertia peregrinans
NZ Iris

Carex flagellifera
NZ Grass

Muehlenbeckia complexa
Pohuehue

SPECIMEN TREES

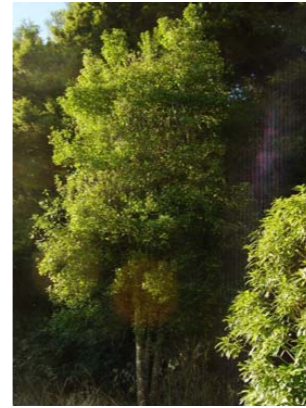

Pennantia corymbosa
Kaikomako / Bellbird Tree

Sophora microphylla
Kōwhai

L310 REV.B

PLANTING PALETTE

THAMES PACIFIC

160 Mazengarb Road, Paraparaumu,
WELLINGTON, 5032

RESOURCE CONSENT

Contractors shall verify all dimensions on site before commencing work. Do not scale from the drawings. If in doubt ask. Copyright of this drawing is vested in Designgroup Stapleton Elliott.

PROJECT No. PROJECT NUMBER

PLOT DATE. 24/07/2024 11:01:33 AM

NO.	DESCRIPTION	DATE
B	RC Drawings 02	2024/07/24
A	RC Drawings	2024/07/22

Site Information

Rainfall Intensity: 60 mm/h


Climate Zone: 3

Corrosion Zone: Zone C

Legal Description: Lot 12 DP 90944

Wind Zone: High

NZBC E2 Compliance: Compliance with NZBC E2 is by means of NZBC E2 AS1. Refer Risk Matrix provided.

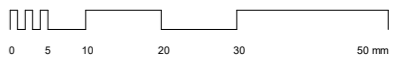

A3 Print Scale 1 : 1
A1 Print Scale 1 : 0.5

Wellington	+64 4 920 0032	wn@dgse.co.nz
Palmerston North	+64 6 357 4534	pn@dgse.co.nz
Tauranga	+64 7 925 6238	tr@dgse.co.nz
Napier	+64 6 835 6173	np@dgse.co.nz
Auckland	+64 9 976 8288	ak@dgse.co.nz

PLANTING TYPICAL DETAILS

THAMES PACIFIC



160 Mazengarb Road, Paraparaumu,
WELLINGTON, 5032

RESOURCE CONSENT

Contractors shall verify all dimensions on site before commencing work. Do not scale from the drawings. If in doubt ask. Copyright of this drawing is vested in Designgroup Stapleton Elliott.



PROJECT No. **PROJECT NUMBER**

PLOT DATE. **24/07/2024 11:01:35 AM**

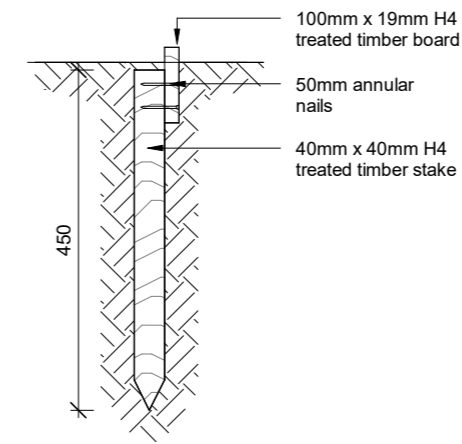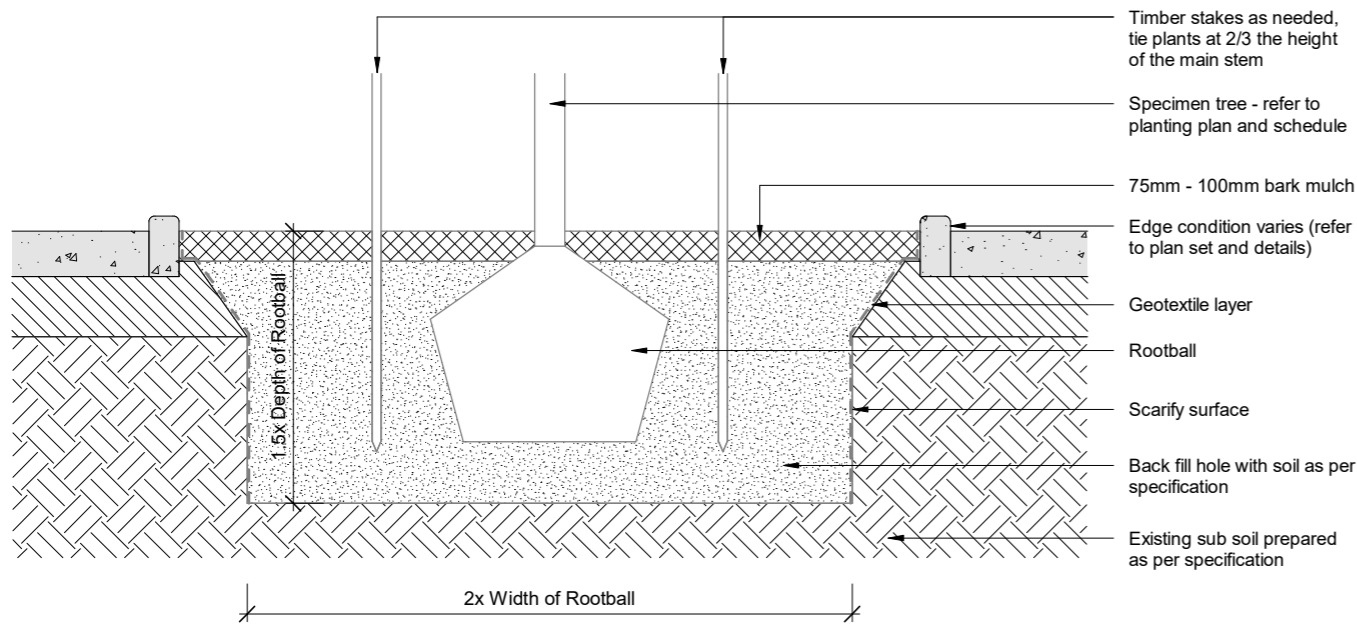

Typical Tree Detail (Edging)
SCALE @ A3 - 1 : 25 | SCALE @ A1 - DOUBLE SCALE

Typical Timber Edging Detail
SCALE @ A3 - 1 : 10 | SCALE @ A1 - DOUBLE SCALE

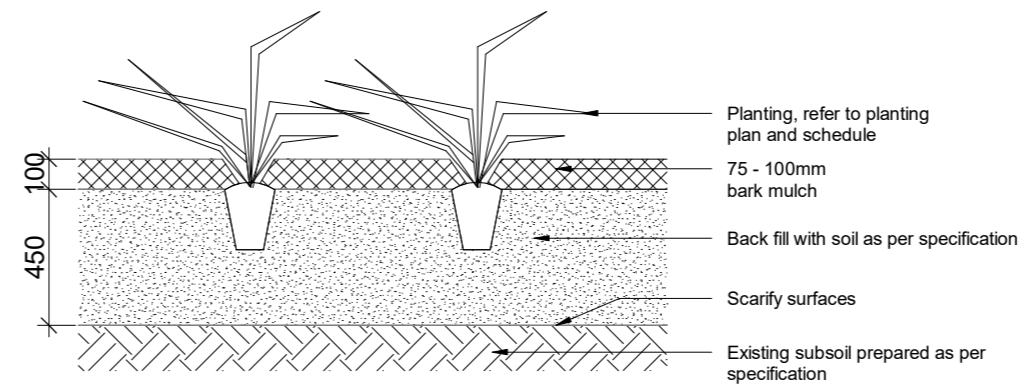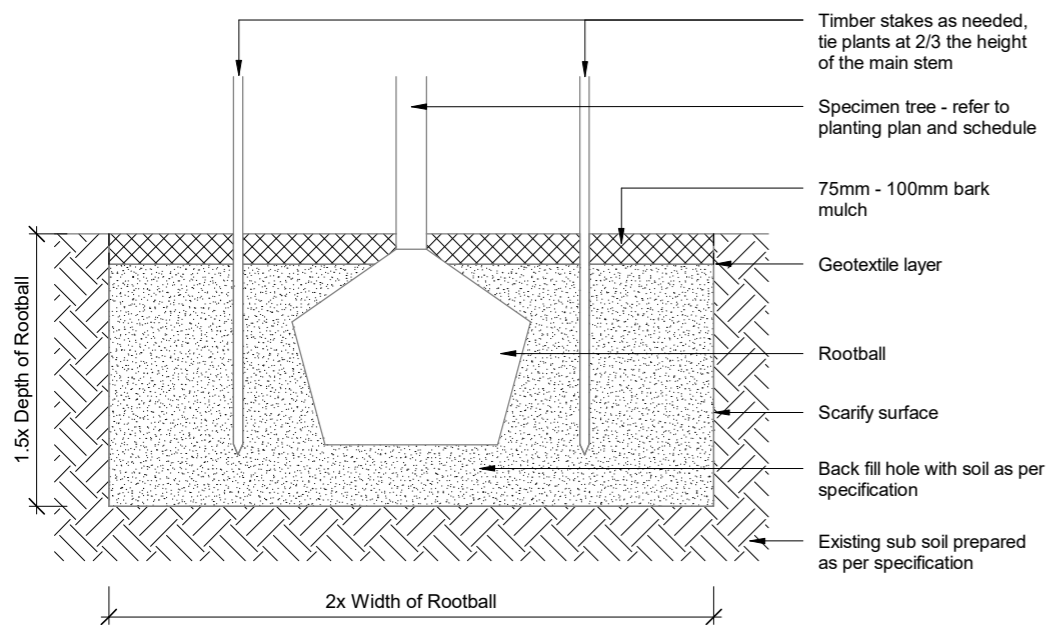

Typical Tree Detail
SCALE @ A3 - 1 : 25 | SCALE @ A1 - DOUBLE SCALE

Typical Planting Bed
SCALE @ A3 - 1 : 25 | SCALE @ A1 - DOUBLE SCALE

NO.	DESCRIPTION	DATE
B	RC Drawings 02	2024/07/24
A	RC Drawings	2024/07/22

Site Information

Rainfall Intensity: 60 mm/h


Climate Zone: 3

Corrosion Zone: Zone C

Legal Description: Lot 12 DP 90944

Wind Zone: High

NZBC E2 Compliance: Compliance with NZBC E2 is by means of NZBC E2 AS1. Refer Risk Matrix provided.

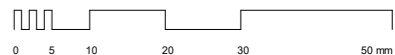

A3 Print Scale 1 : 1
A1 Print Scale 1 : 0.5

Wellington	+64 4 920 0032	wn@dgse.co.nz
Palmerston North	+64 6 357 4534	pn@dgse.co.nz
Tauranga	+64 7 925 6238	tr@dgse.co.nz
Napier	+64 6 835 6173	np@dgse.co.nz
Auckland	+64 9 976 8288	ak@dgse.co.nz

LANDSCAPE DESIGN INTENTIONS

THAMES PACIFIC

160 Mazengarb Road, Paraparaumu, WELLINGTON, 5032

RESOURCE CONSENT

Contractors shall verify all dimensions on site before commencing work. Do not scale from the drawings. If in doubt ask. Copyright of this drawing is vested in Designgroup Stapleton Elliott.

PROJECT No. **PROJECT NUMBER**
 PLOT DATE: **24/07/2024 11:01:36 AM**

NO.	DESCRIPTION	DATE
B	RC Drawings 02	2024/07/24
A	RC Drawings	2024/07/22

Site Information

Rainfall Intensity: 60 mm/h


Climate Zone: 3

Corrosion Zone: Zone C

Legal Description: Lot 12 DP 90944

Wind Zone: High

NZBC E2 Compliance: Compliance with NZBC E2 is by means of NZBC E2 AS1. Refer Risk Matrix provided.

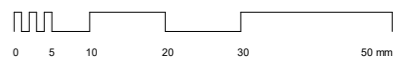

A3 Print Scale 1 : 1
 A1 Print Scale 1 : 0.5

Wellington	+64 4 920 0032	wn@dgse.co.nz
Palmerston North	+64 6 357 4534	pn@dgse.co.nz
Tauranga	+64 7 925 6238	tr@dgse.co.nz
Napier	+64 6 835 6173	np@dgse.co.nz
Auckland	+64 9 976 8288	ak@dgse.co.nz




Front Yard Fencing - 1.2m-1.5m semi-permeable



Bike Infrastructure



Folding Clothesline

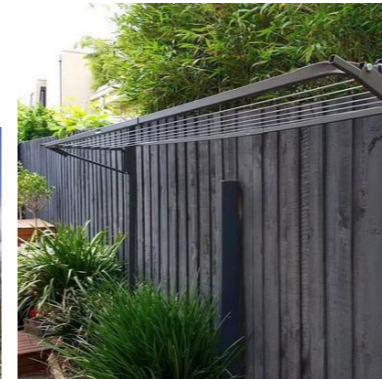

Community Park



Front Yard Fencing - 1.2m-1.5m semi-permeable



Organic shaped concrete seating



LANDSCAPE DESIGN INTENTIONS

THAMES PACIFIC

160 Mazengarb Road, Paraparaumu, WELLINGTON, 5032

RESOURCE CONSENT

Contractors shall verify all dimensions on site before commencing work. Do not scale from the drawings. If in doubt ask. Copyright of this drawing is vested in Designgroup Stapleton Elliott.

PROJECT No. **PROJECT NUMBER**

PLOT DATE. **24/07/2024 11:01:37 AM**

NO.	DESCRIPTION	DATE
B	RC Drawings 02	2024/07/24
A	RC Drawings	2024/07/22

Site Information

Rainfall Intensity: 60 mm/h


Climate Zone: 3

Corrosion Zone: Zone C

Legal Description: Lot 12 DP 90944

Wind Zone: High

NZBC E2 Compliance: Compliance with NZBC E2 is by means of NZBC E2 AS1. Refer Risk Matrix provided.

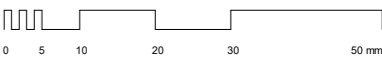

A3 Print Scale 1 : 1
A1 Print Scale 1 : 0.5

Wellington	+64 4 920 0032	wn@dgse.co.nz
Palmerston North	+64 6 357 4534	pn@dgse.co.nz
Tauranga	+64 7 925 6238	tr@dgse.co.nz
Napier	+64 6 835 6173	np@dgse.co.nz
Auckland	+64 9 976 8288	ak@dgse.co.nz


Exposed Aggregate with Accent Colour - Footpaths



Asphalt JOAL



Artificial turf - Outdoor Living Areas

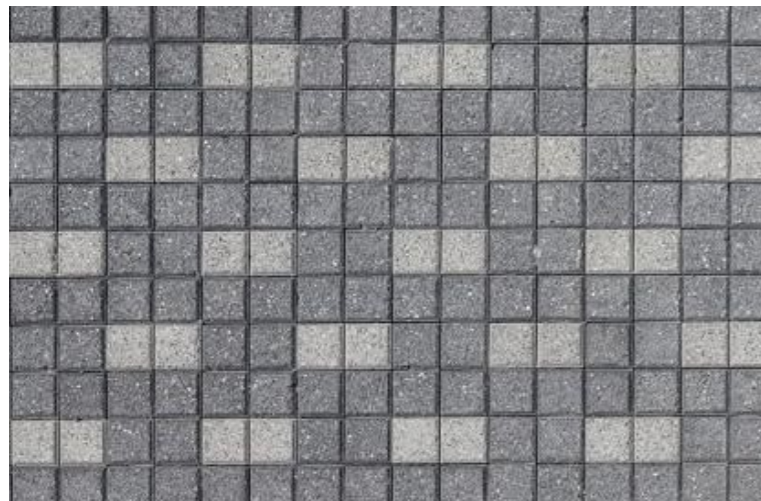

Holland Paving - Vehicle Calming and Parking



Exposed Aggregate - Driveway



L902 REV.B

REFUSE

THAMES PACIFIC


160 Mazengarb Road, Paraparaumu,
WELLINGTON, 5032

RESOURCE CONSENT


Contractors shall verify all dimensions on site before commencing work. Do not scale from the drawings. If in doubt ask. Copyright of this drawing is vested in Designgroup Stapleton Elliott.

PROJECT No. **PROJECT NUMBER**


PLOT DATE. **24/07/2024 11:01:43 AM**

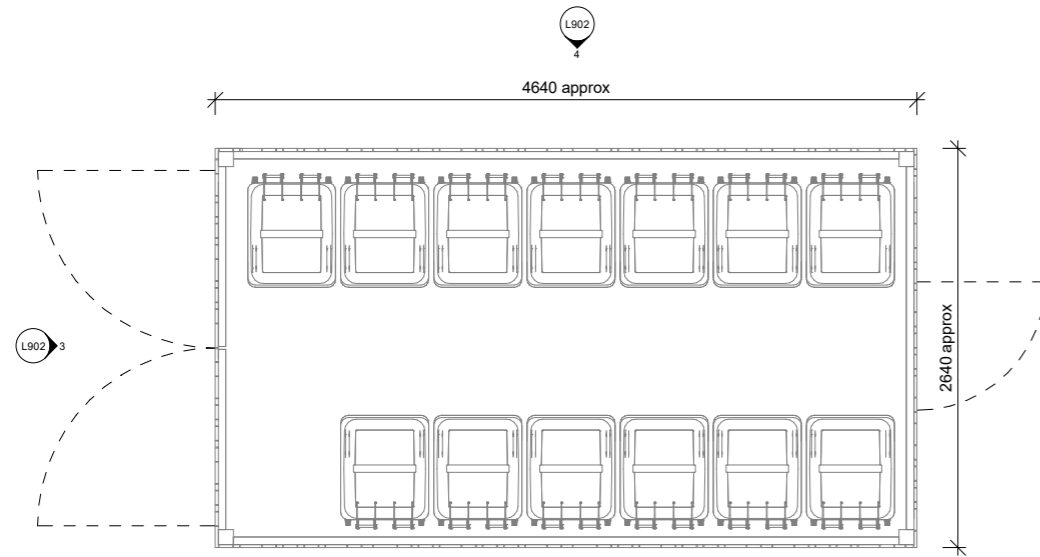


REFUSE - FLOOR PLAN
SCALE @ A3 - 1 : 50 | SCALE @ A1 - DOUBLE SCALE

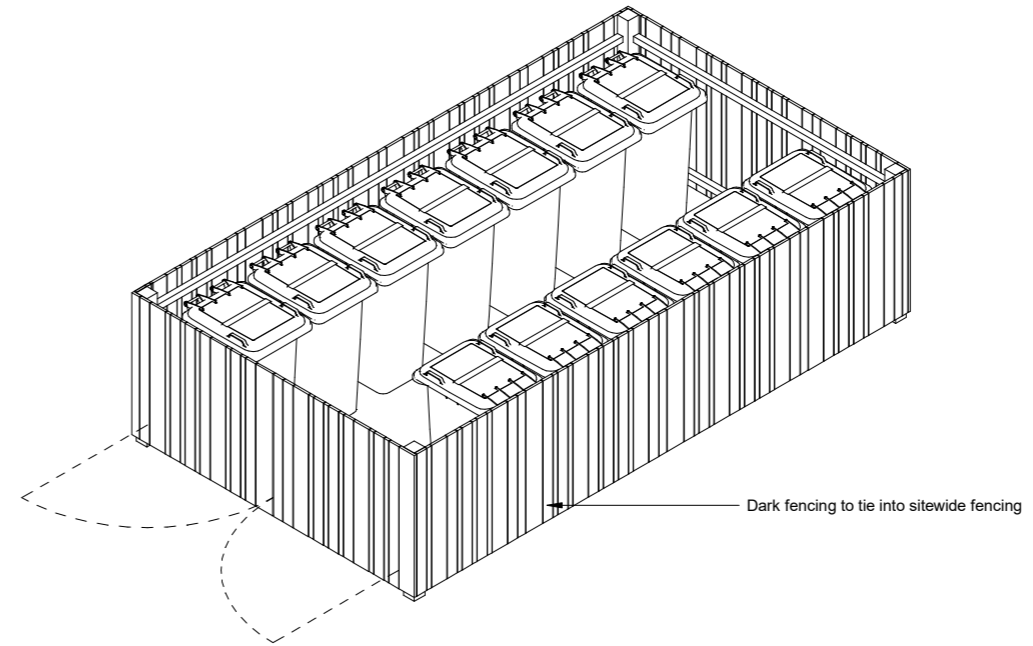

REFUSE AREA - 3D
SCALE @ A3 - | SCALE @ A1 - DOUBLE SCALE

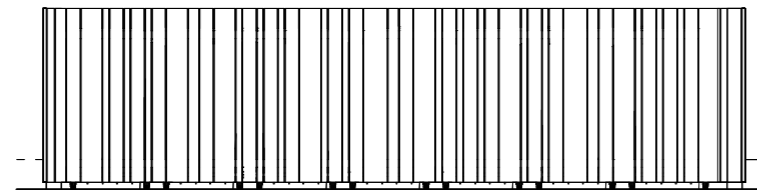

REFUSE - ELEVATION 01
SCALE @ A3 - 1 : 50 | SCALE @ A1 - DOUBLE SCALE

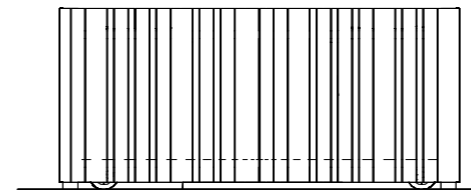

REFUSE - ELEVATION 02
SCALE @ A3 - 1 : 50 | SCALE @ A1 - DOUBLE SCALE

NO.	DESCRIPTION	DATE
B	RC Drawings 02	2024/07/24
A	RC Drawings	2024/07/22

Site Information

Rainfall Intensity: 60 mm/h


Climate Zone: 3

Corrosion Zone: Zone C

Legal Description: Lot 12 DP 90944

Wind Zone: High

NZBC E2 Compliance: Compliance with NZBC E2 is by means of NZBC E2 AS1. Refer Risk Matrix provided.

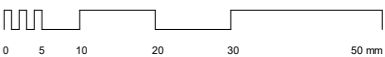

A3 Print Scale 1 : 1
A1 Print Scale 1 : 0.5

Wellington	+64 4 920 0032	wn@dgse.co.nz
Palmerston North	+64 6 357 4534	pn@dgse.co.nz
Tauranga	+64 7 925 6238	tr@dgse.co.nz
Napier	+64 6 835 6173	np@dgse.co.nz
Auckland	+64 9 976 8288	ak@dgse.co.nz