


1 Level 00 (Ground Floor) RL 29.90
- 1:100

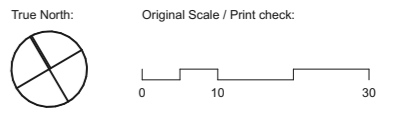


Te Ara Whetū
15 Mahara Place Waikanae 5036 NZ

Prepared For:
Kāpiti Coast District Council
© Studio of Pacific Architecture Limited 2024


Ground Floor
Scale: 1:100 @ A3

Design Phase: **Preliminary Design** Job No.: **4475** Layout I.D.: **SK-AC192.00** Revision:

Version: SPA_27_01_01 / CAD Ref: 4475-01 / Printed: 11/11/2024, 16:47

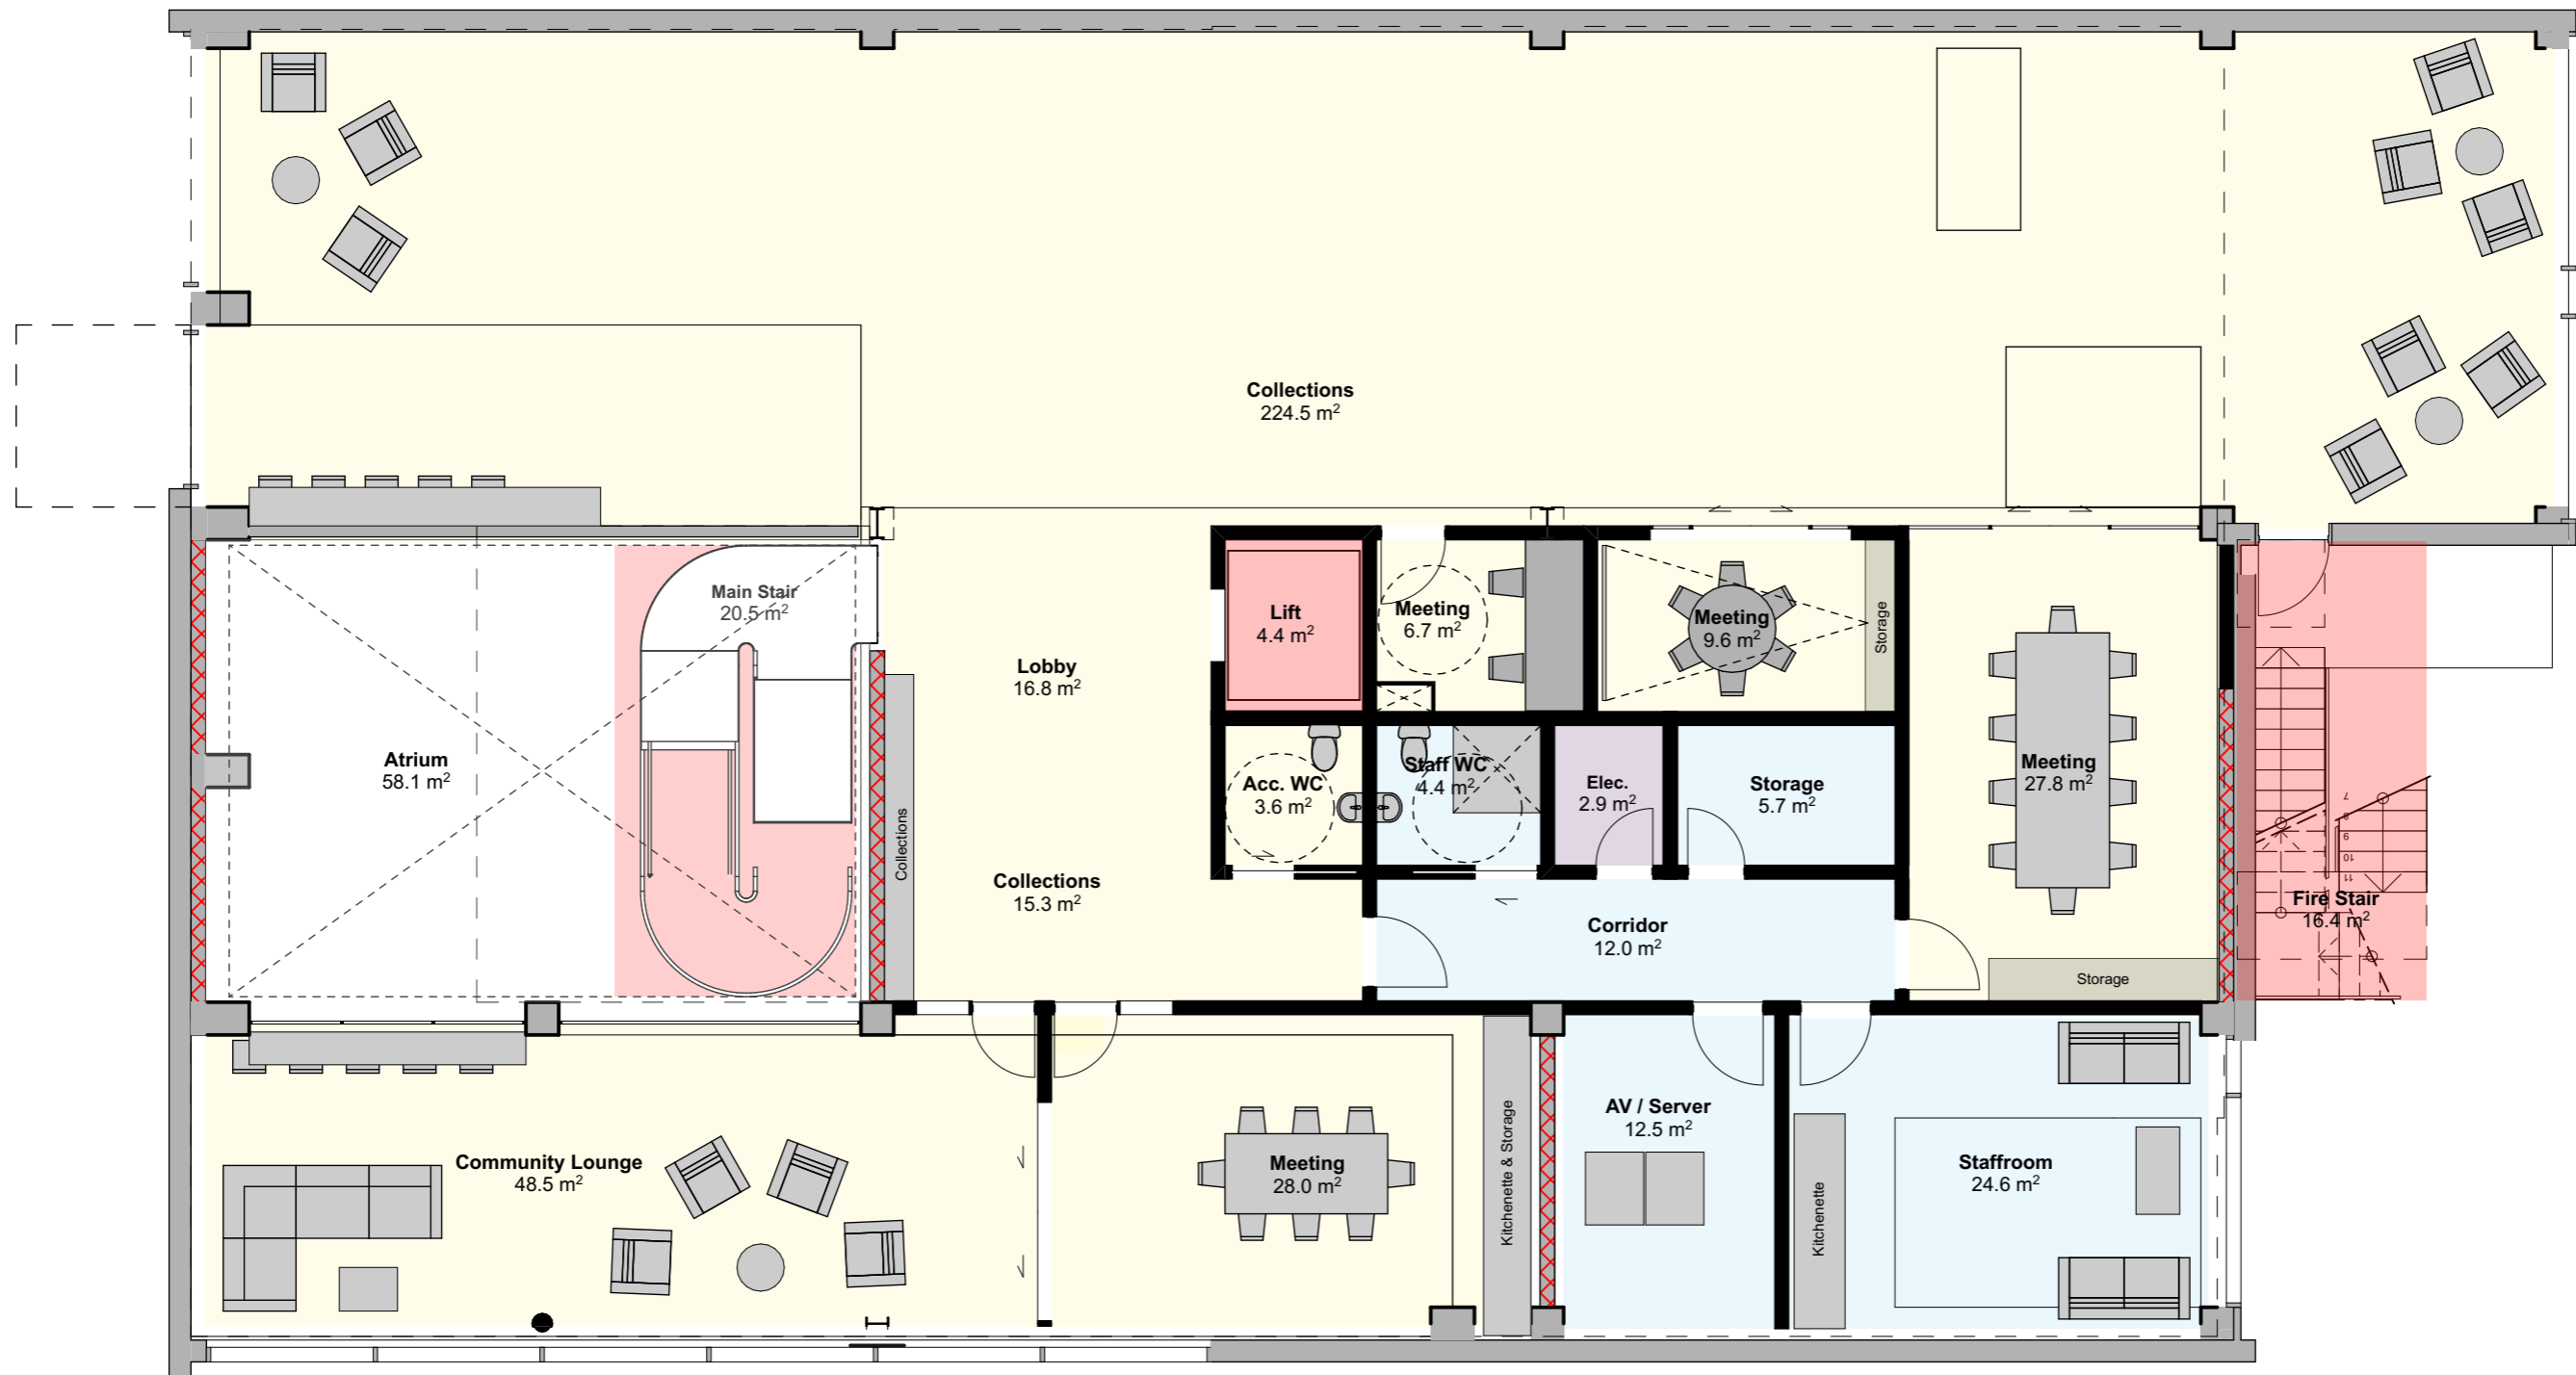

1 Level 01 (First Floor) RL 33.50
1:100

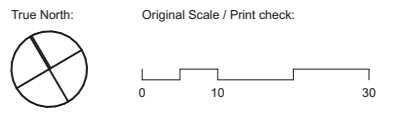

Te Ara Whetū
15 Mahara Place Waikanae 5036 NZ

Prepared For:
Kāpiti Coast District Council
© Studio of Pacific Architecture Limited 2024

Level 01
Scale: 1:100 @ A3

Design Phase: **Preliminary Design** Job No.: **4475** Layout I.D.: **SK-AC192.01** Revision:



1 Level 02 (Second Floor) RL 38.0
 - 1:100



Te Ara Whetū
 15 Mahara Place Waikanae 5036 NZ

Prepared For:
Kāpiti Coast District Council
 © Studio of Pacific Architecture Limited 2024

Level 02
 Scale: 1:100 @ A3

Design Phase: **Preliminary Design** Job No.: **4475** Layout I.D.: **SK-AC192.02** Revision:

Version: SPA_27_01_01 / CAD Ref: 4475-01 / Printed: 11/11/2024, 16:47