

# RC32

## HIRTB - WEST BOUNDARY

THAMES PACIFIC


160 Mazengarb Road, Paraparaumu,  
WELLINGTON, 5032

### PRELIMINARY DESIGN

Contractors shall verify all dimensions on site before commencing work. Do not scale from the drawings. If in doubt ask. Copyright of this drawing is vested in Designgroup Stapleton Elliott.


PROJECT No. **PROJECT NUMBER**

PLOT DATE: **7/11/2024 2:53:04 pm**

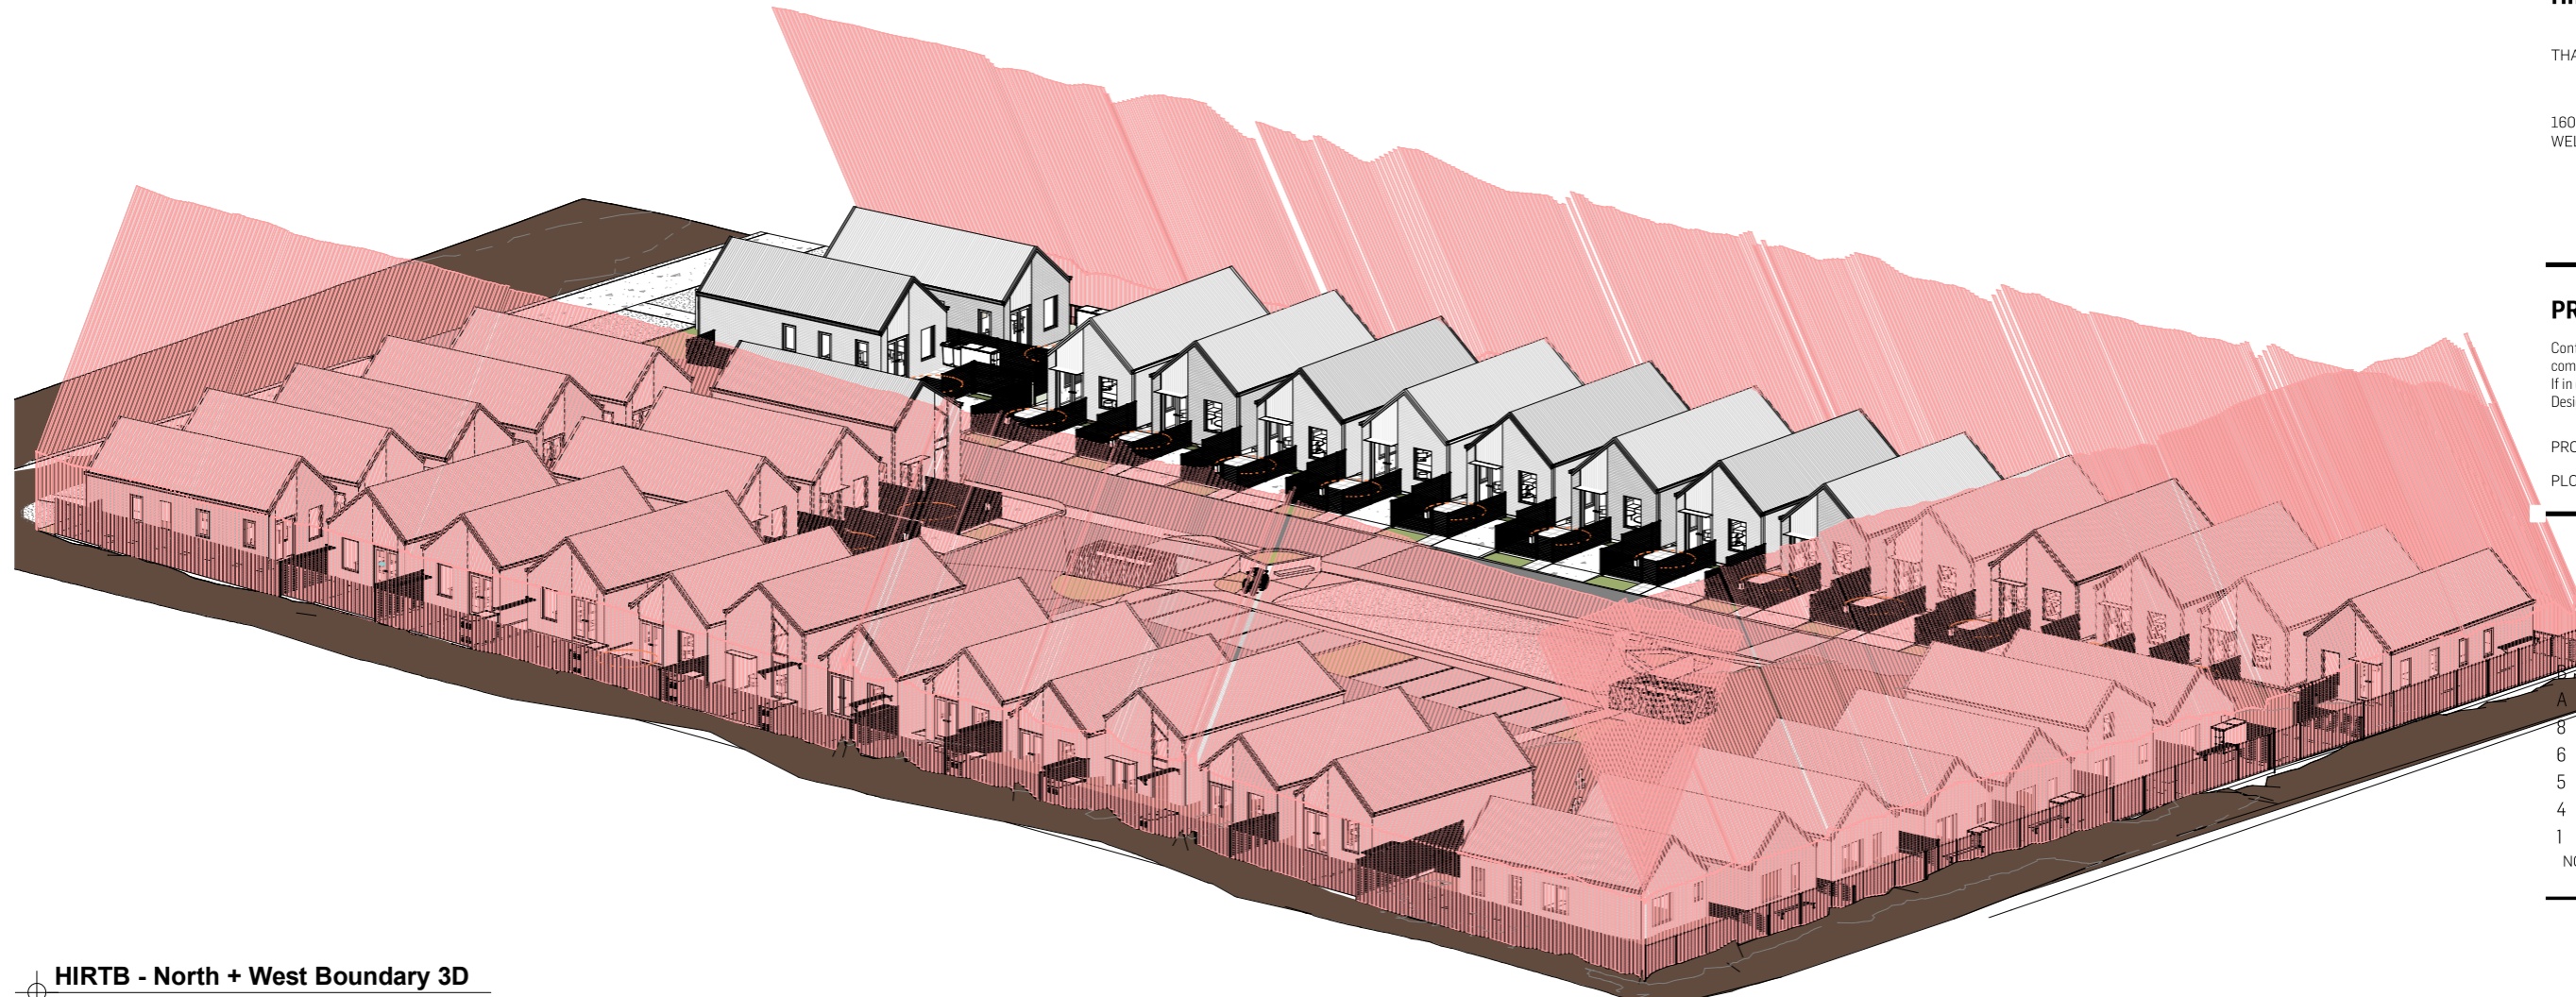

B	RC Drawings 02	2024/07/24
A	RC Drawings	2024/07/22
8	Draft RC drawings 02	2024/07/18
6	Unit C Placement	2024/07/17
5	HIRTB Sections	2024/07/15
4	Draft RC drawings	2024/07/04
1	HIRTB Sections	2024/06/24
NO.	DESCRIPTION	DATE

**HIRTB - North + West Boundary 3D**  
 SCALE @ A3 - | SCALE @ A1 - DOUBLE SCALE

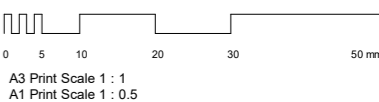

Wellington	+64 4 920 0032	wn@dgse.co.nz
Palmerston North	+64 6 357 4534	pn@dgse.co.nz
Tauranga	+64 7 925 6238	tr@dgse.co.nz
Napier	+64 6 835 6173	np@dgse.co.nz
Auckland	+64 9 976 8288	ak@dgse.co.nz